



CUPA 4

*Non-carbonated slate formed by tectonic compression.
Blue black slate with thin laminations and a smooth surface.*






Quarry Armadilla. Benuza (Leon) Spain.



Operating since 1968.



Sizes: 25x15 - 50x38 cm
Thickness: 3.75 - 5 - 7.5 mm

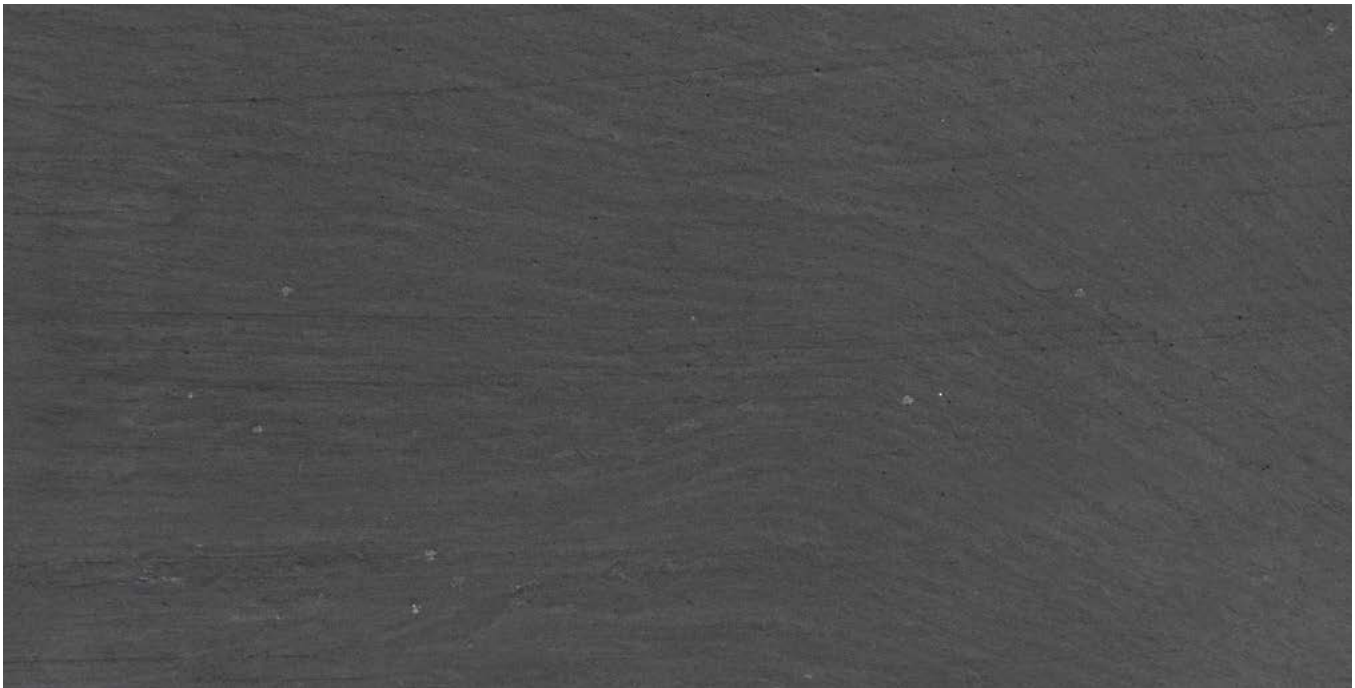

Formats



Rectangular



Bullnose



Innova



Ogival



Rhomboid

Selections

R EXCELLENCE

H

NATURAL

Technical specifications

ABSORPTION	CARBONATE NON CARBONATED	MOR CHARACTERISTIC	SO ₂ EXPOSURE TEST	THERMAL CYCLE TEST	FREEZE THAW TEST
0,18% Code : W1 (< 0,4%)	0,50% Complies (< 1,5%)	Longitudinal 53 MPA Transverse 34,1 MPA	S1	T1	Fullfil < 0,6%

International certifications



European Standard: EN 12326 | French Specifications: NF 02/02 N° 5274 | Belgian Specifications: ATG H517