

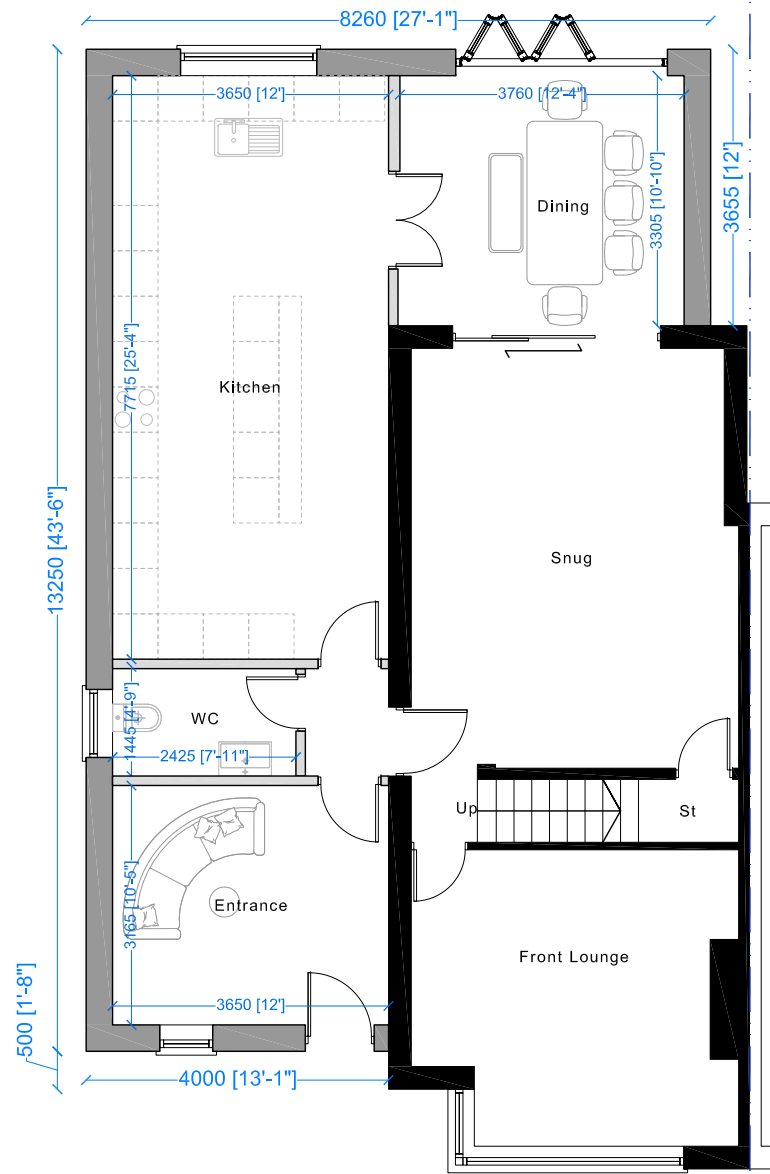



Issue Purpose : HH Application		
Project	Proposed double storey side and rear extension,	Date 24-06-2025
		Scale 1:100 @ A3
Address	69 Leeds Old Road, Heckmondwike, WF16 9AA	Proposed Plans
		D.N. 2025 - 69LOR - 04

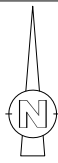

PROPOSED GROUND FLOOR PLAN

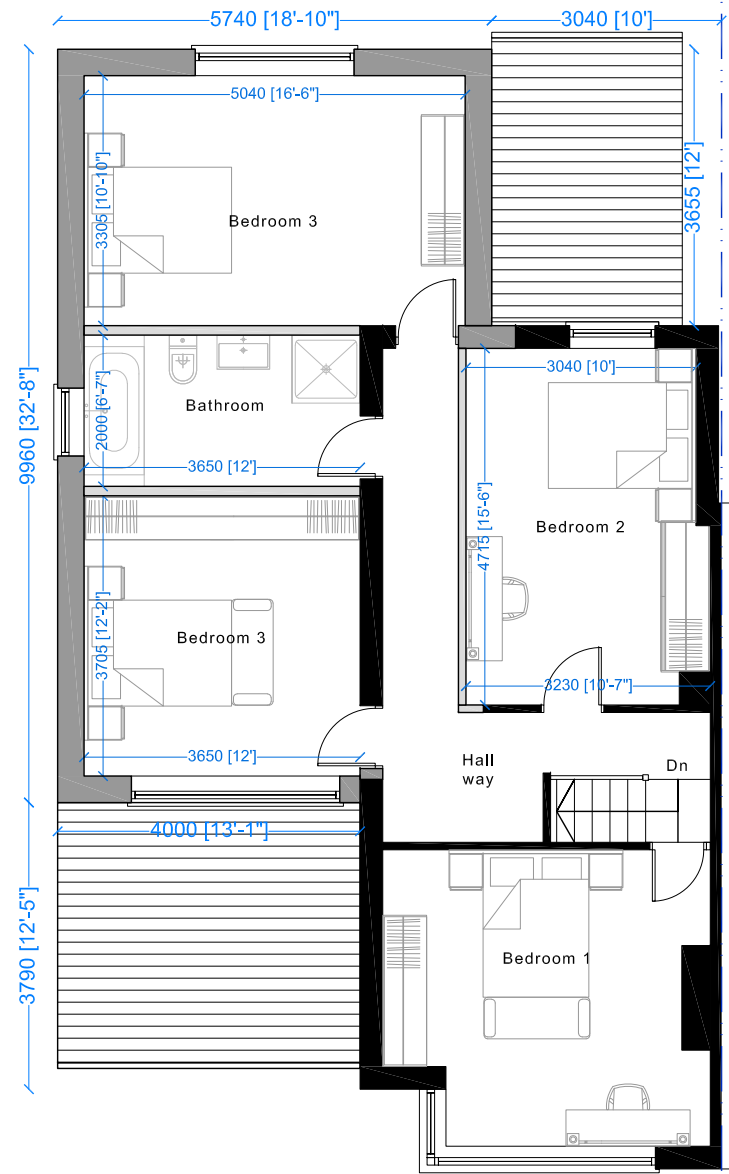

PROPOSED FIRST FLOOR PLAN

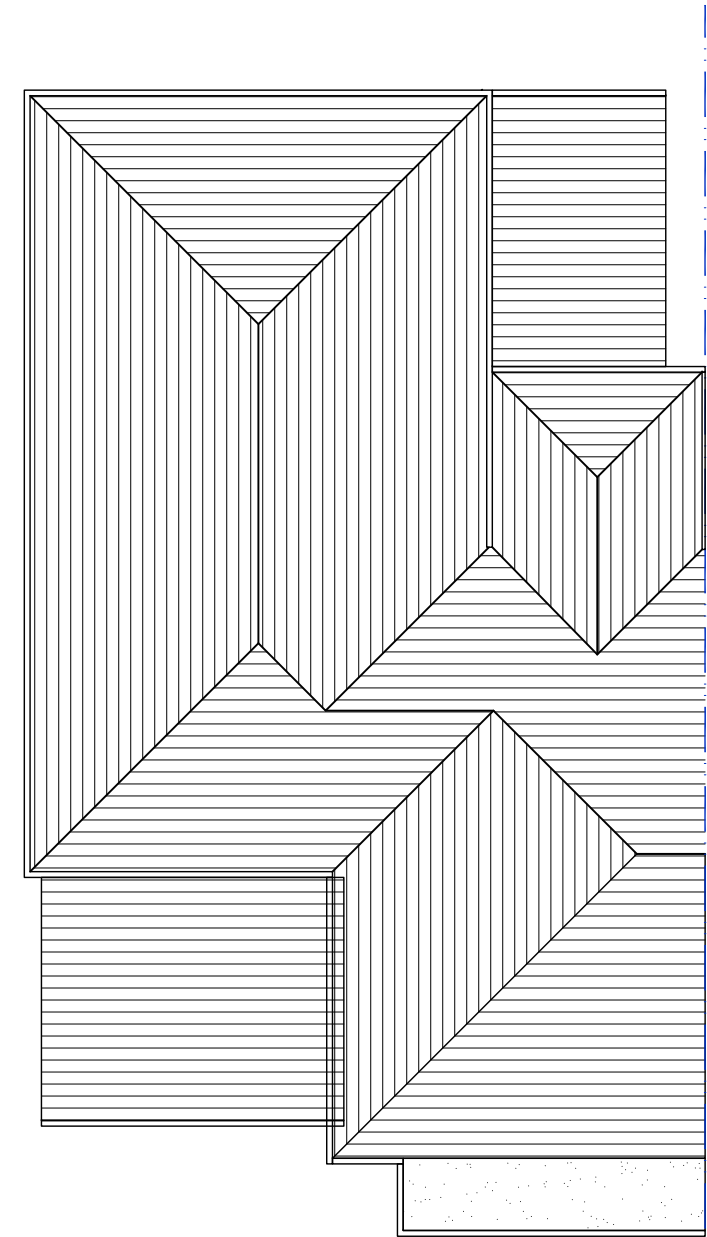

PROPOSED ROOF PLAN