
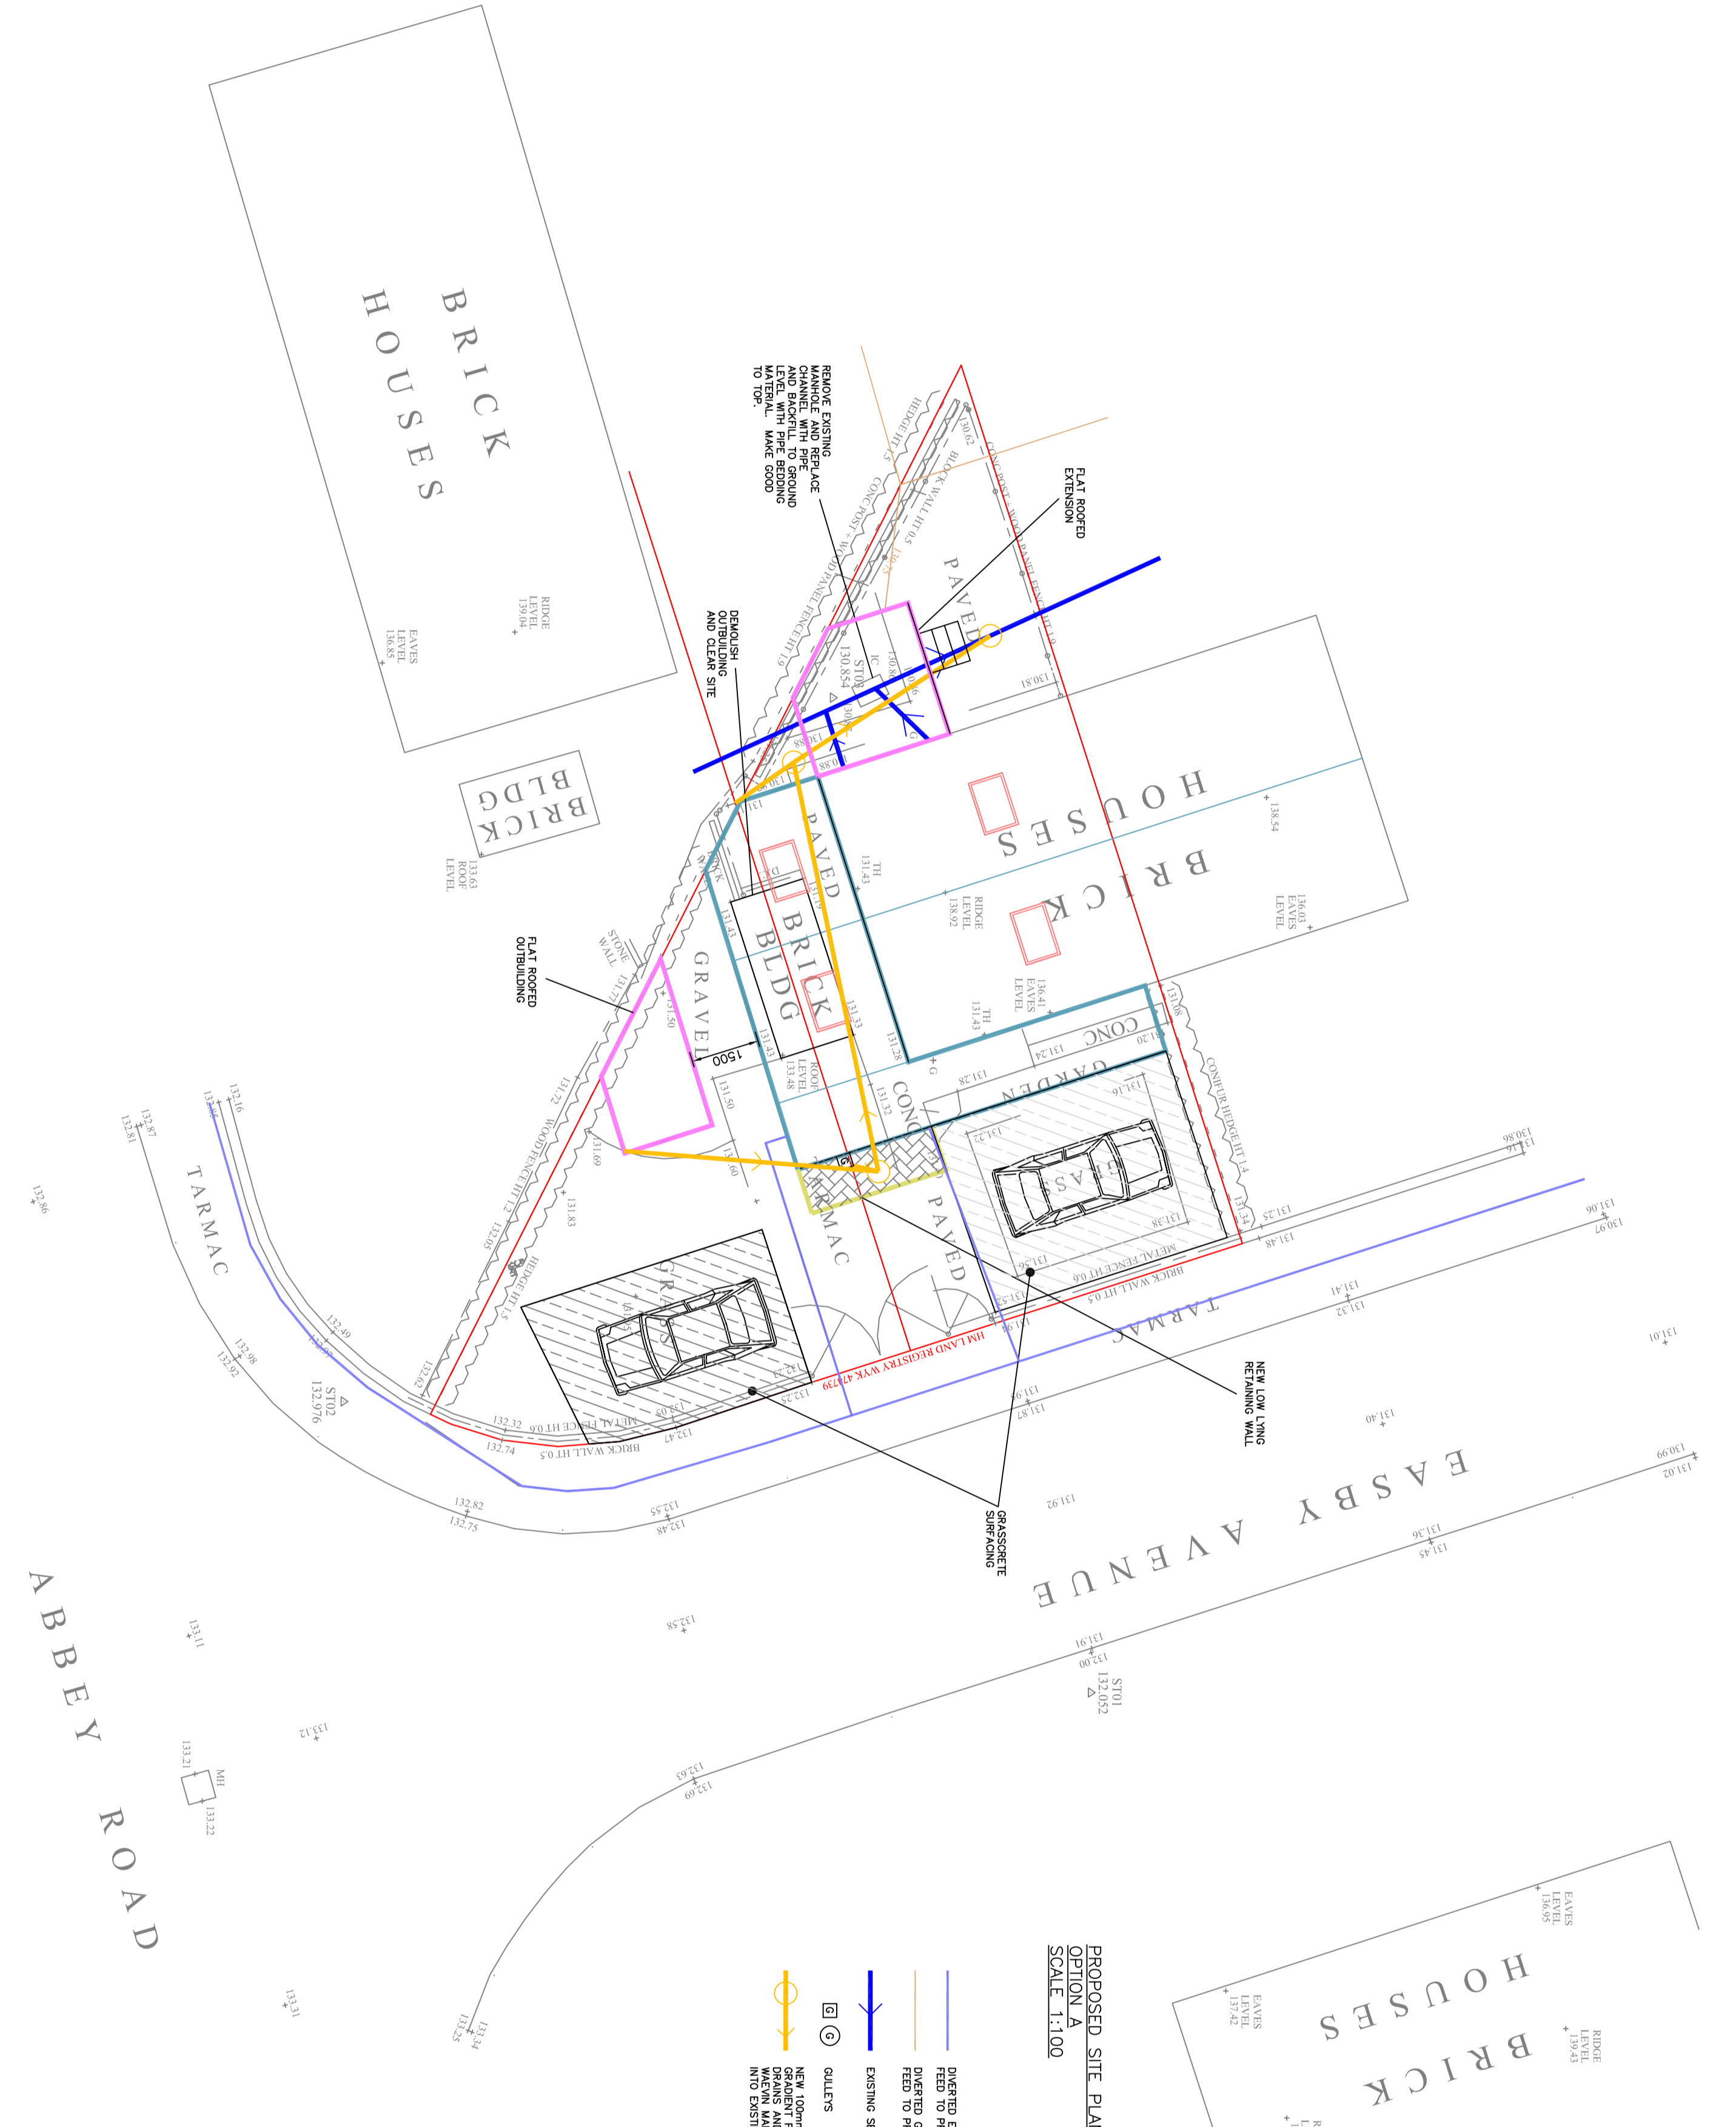
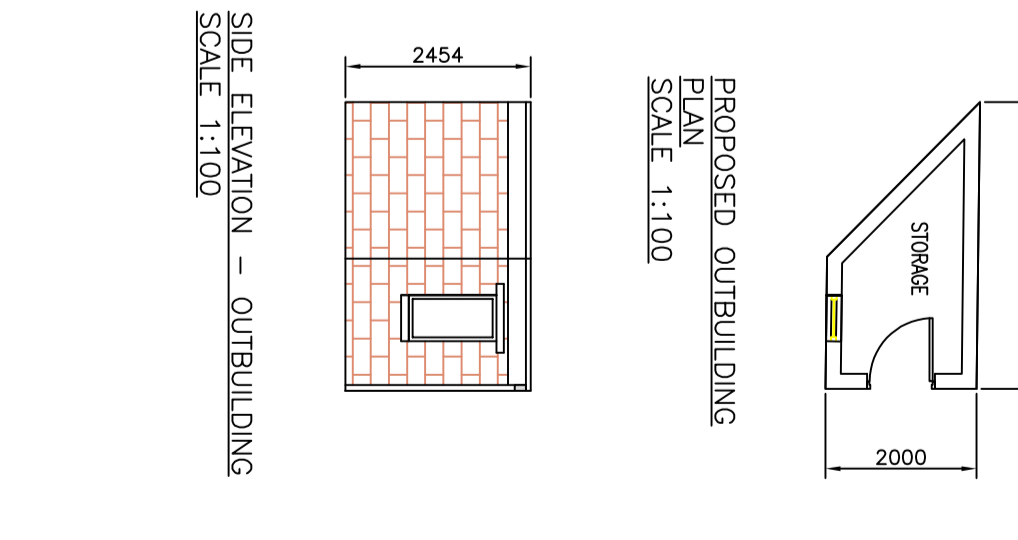
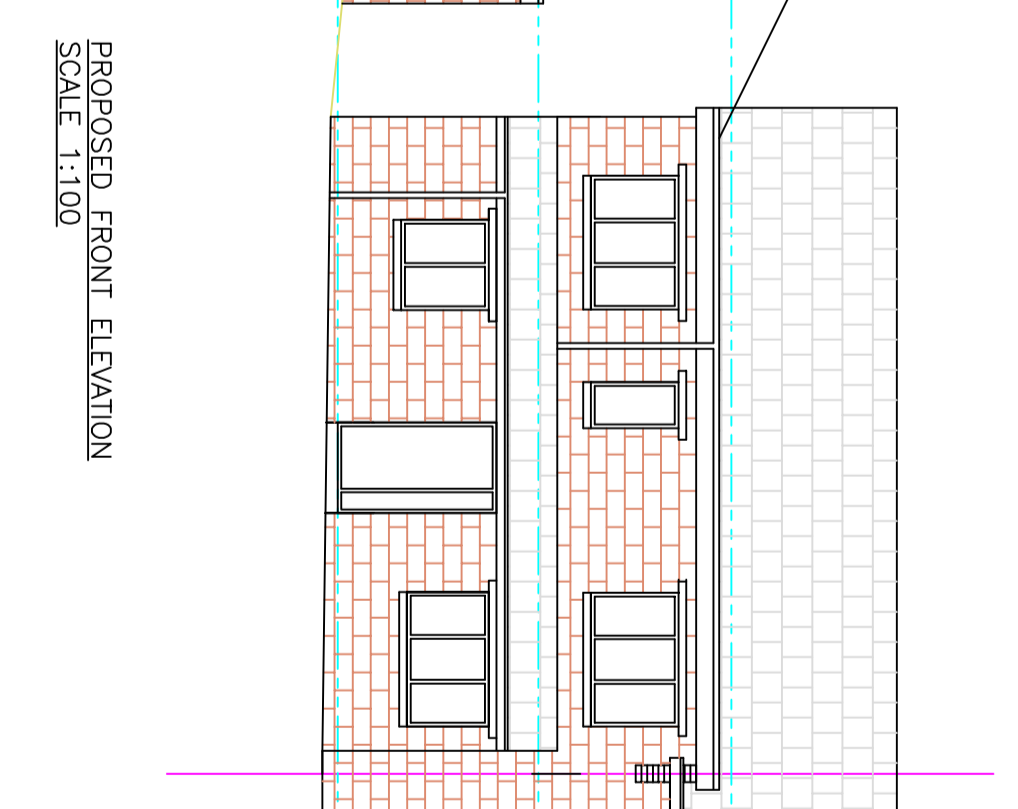
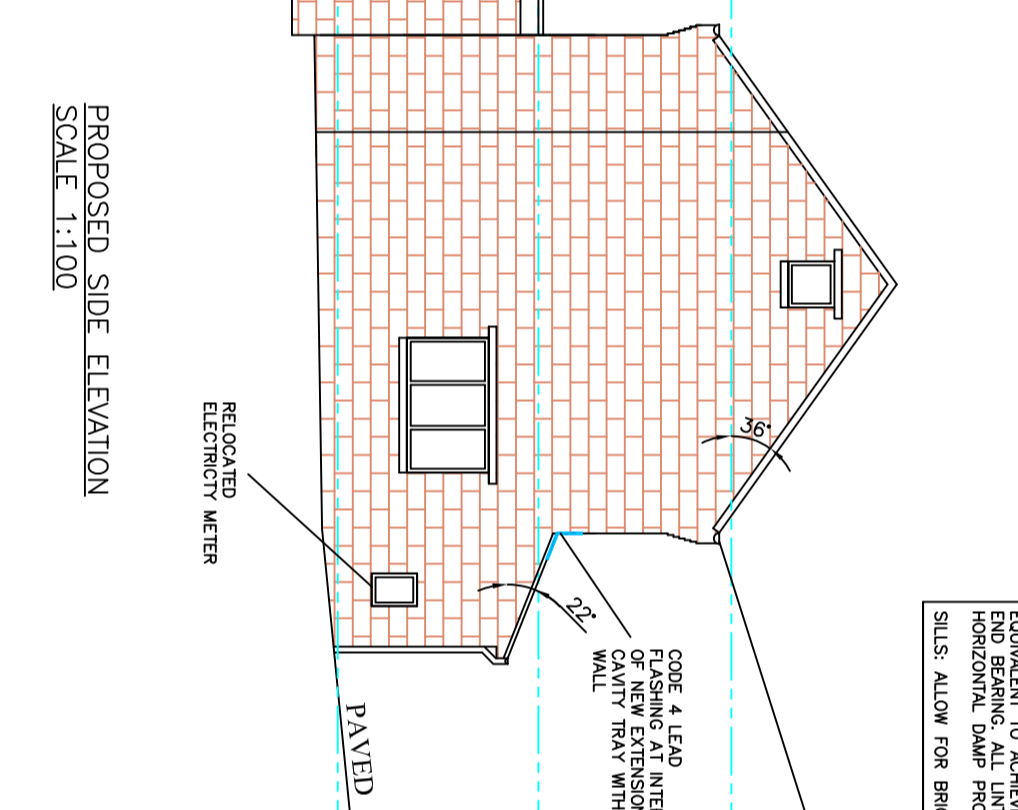
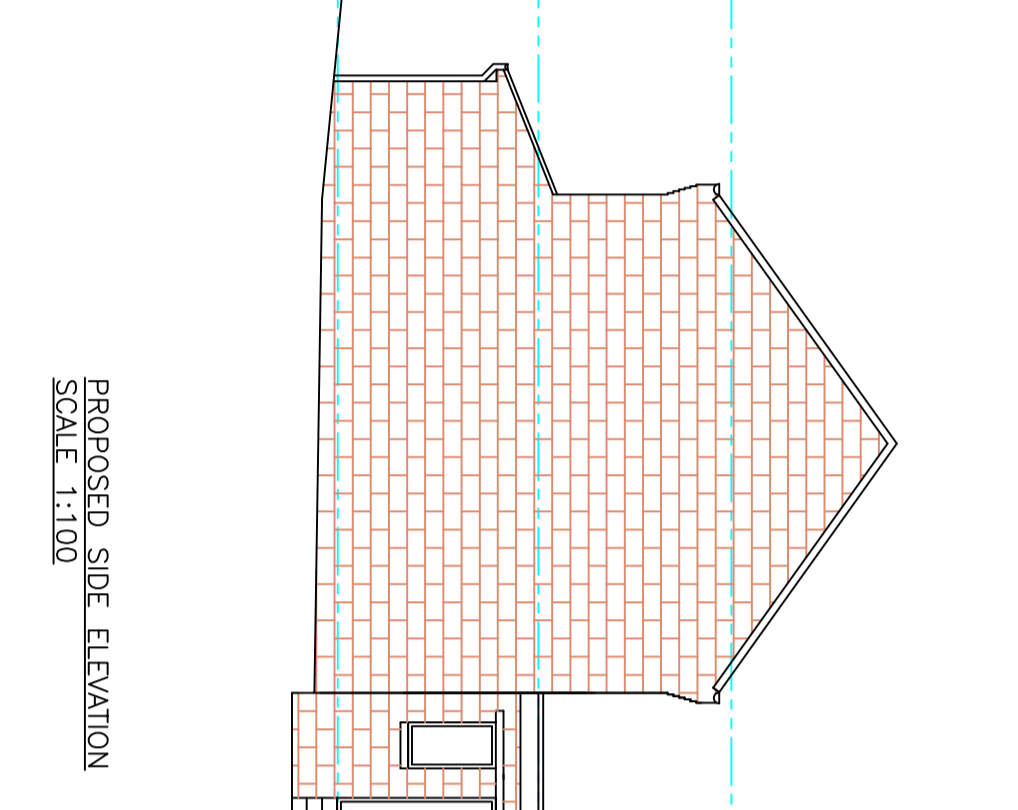
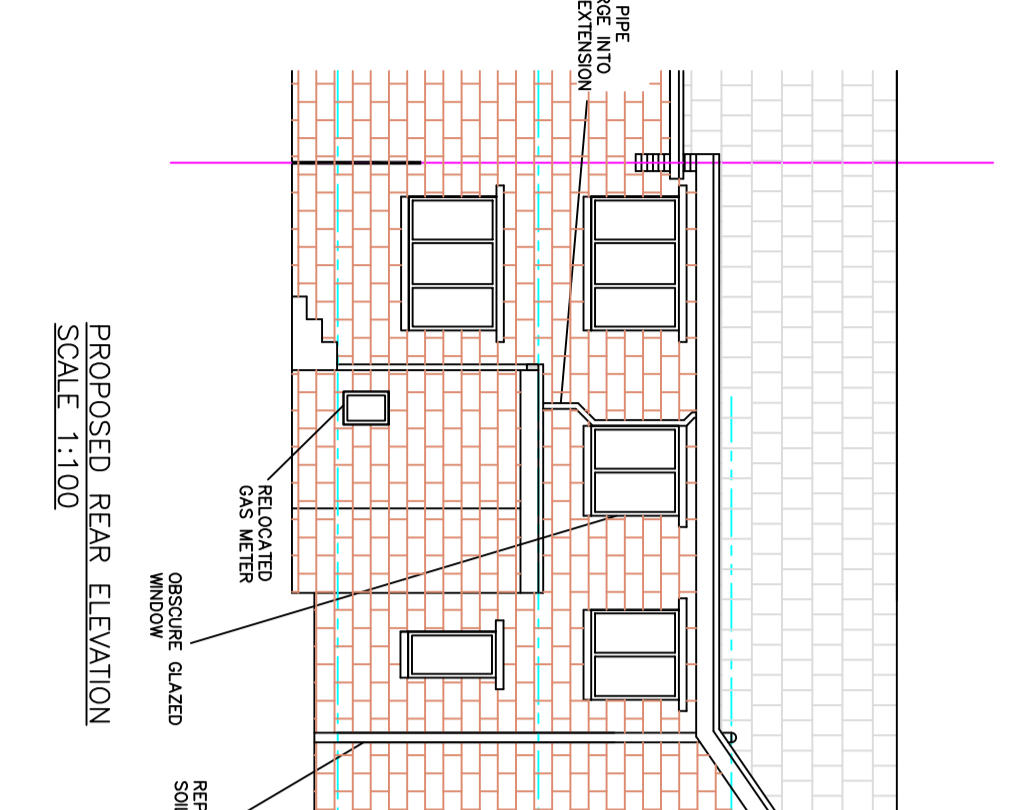
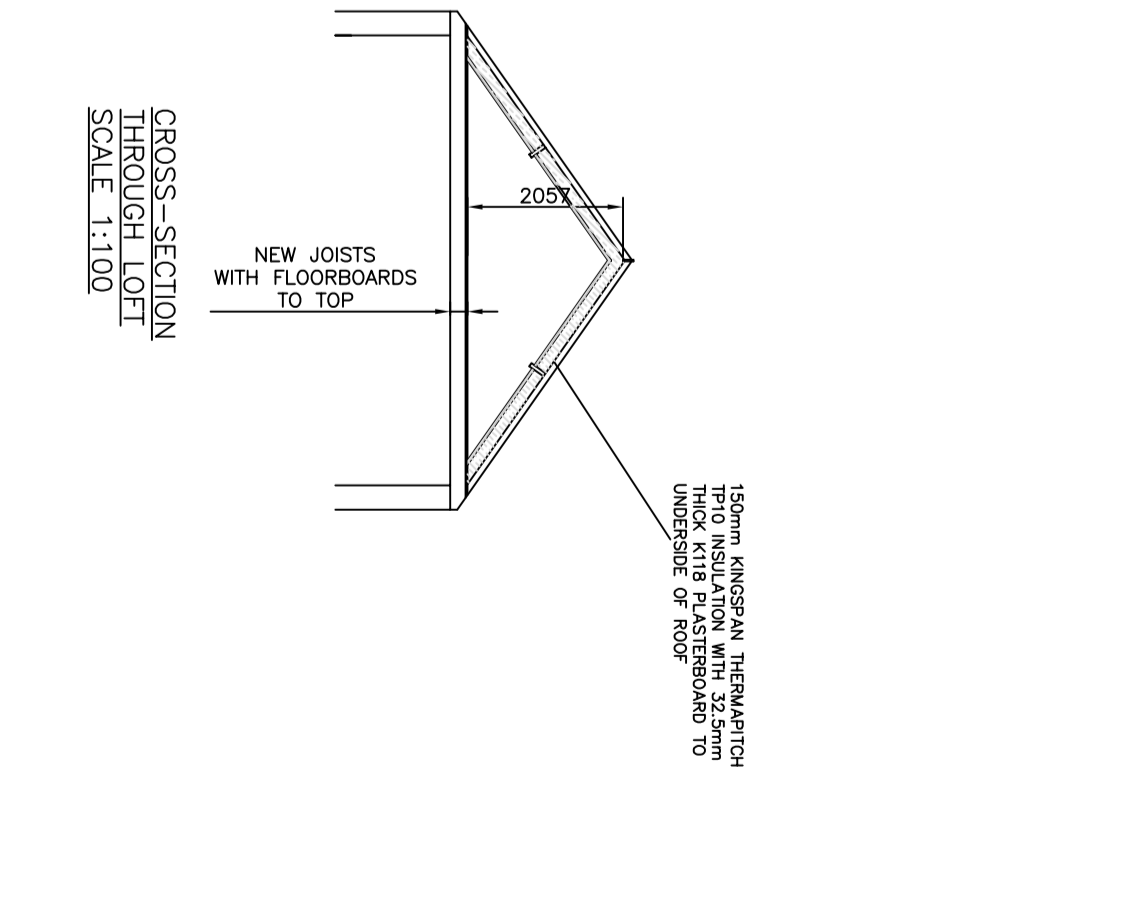
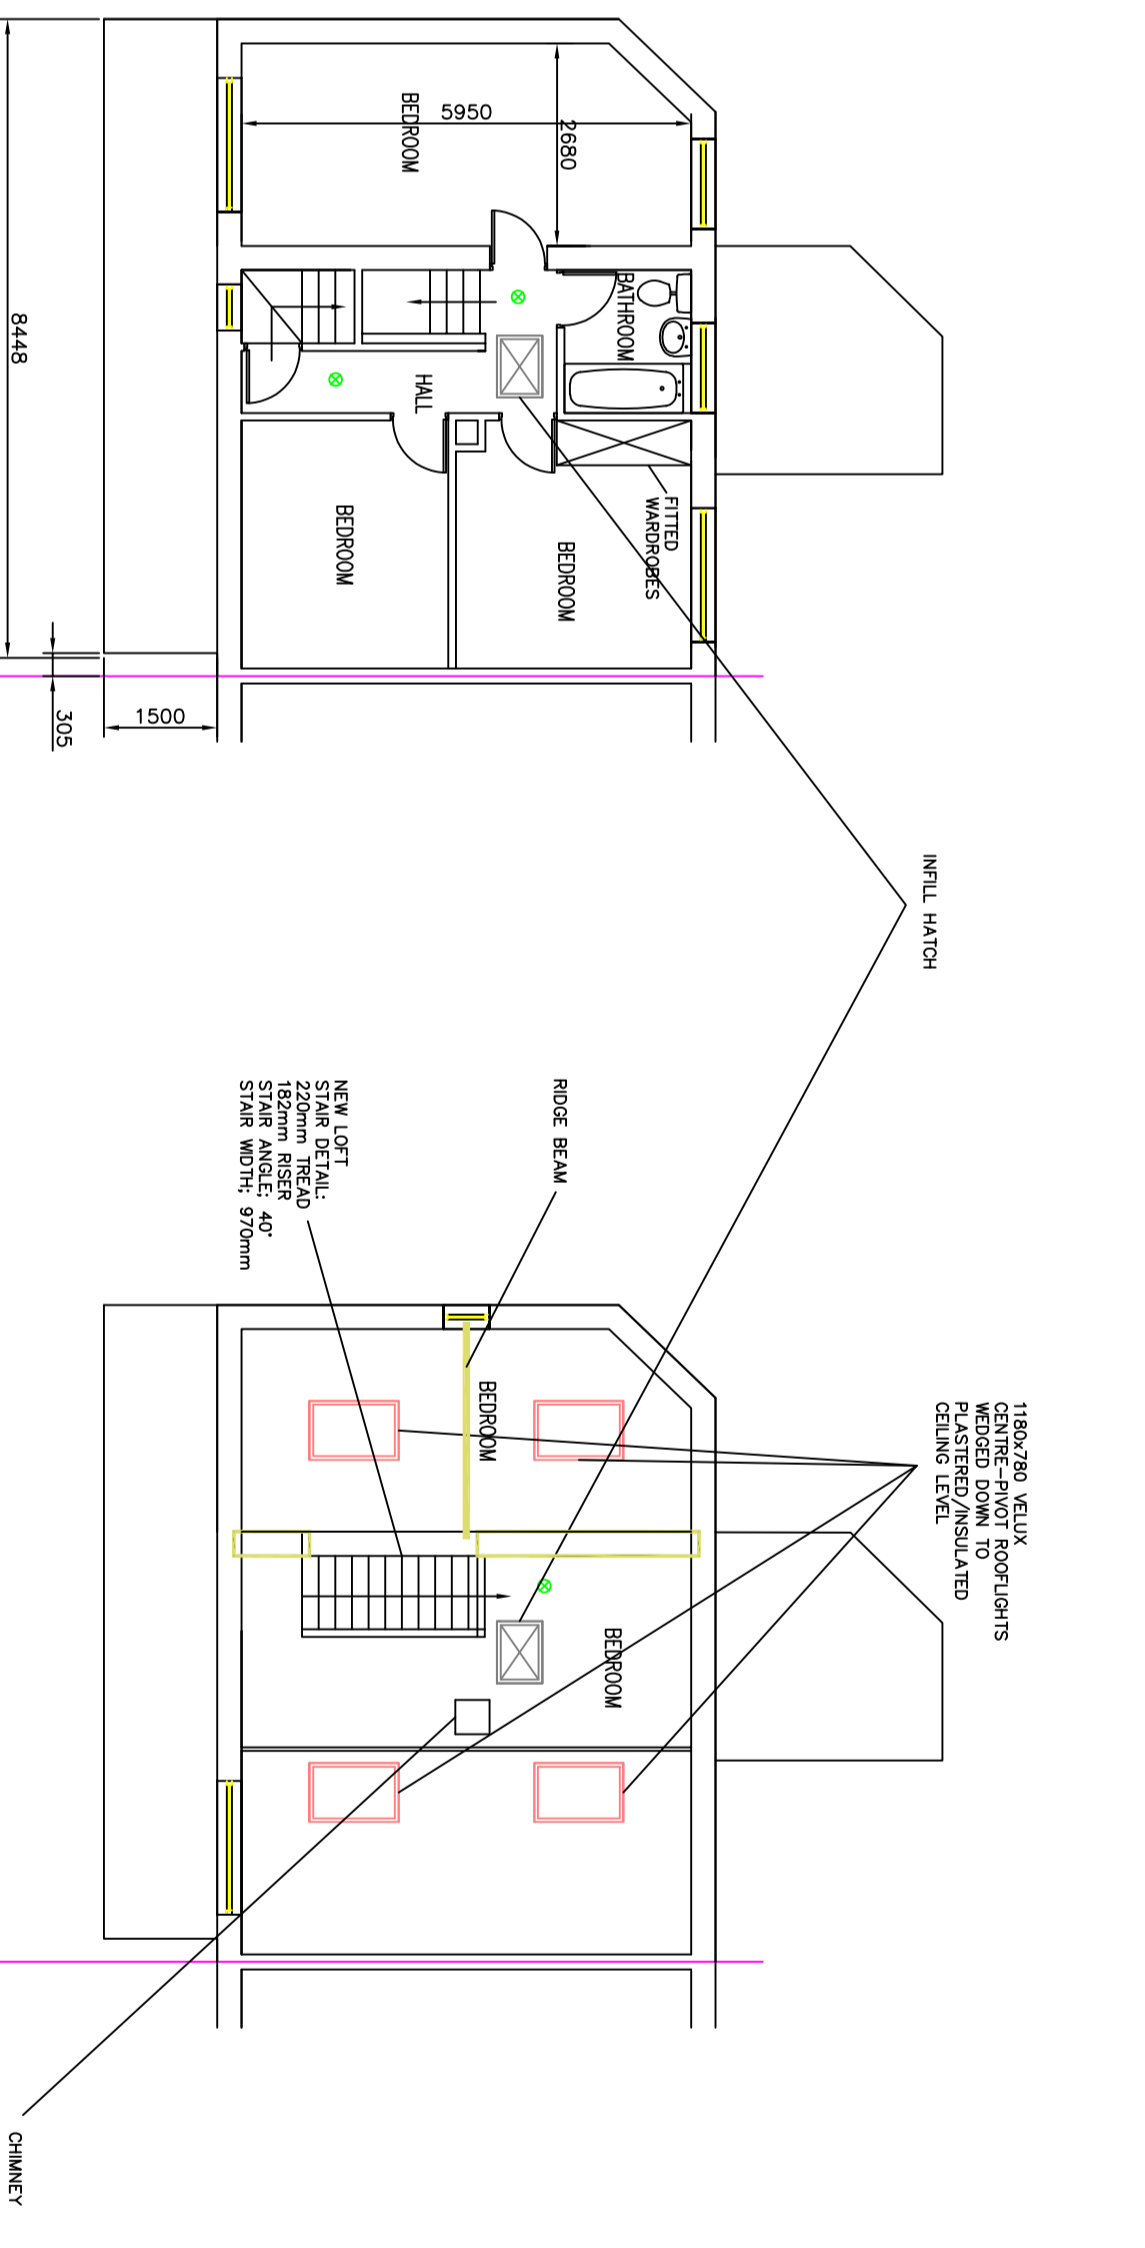


NOTE - THIS DRAWING IS FOR PLANNING PURPOSES ONLY - FURTHER DETAILED DRAWINGS WILL BE REQUIRED AS PART OF A BUILDING REGULATIONS APPLICATION.

NOTE - DO NOT SCALE OFF DRAWING. DIMENSIONS TO BE CONFIRMED ON SITE

NOTE - THIS DRAWING IS TO BE READ IN CONJUNCTION WITH DRAWING NO. 503 - WORK SPECIFICATION

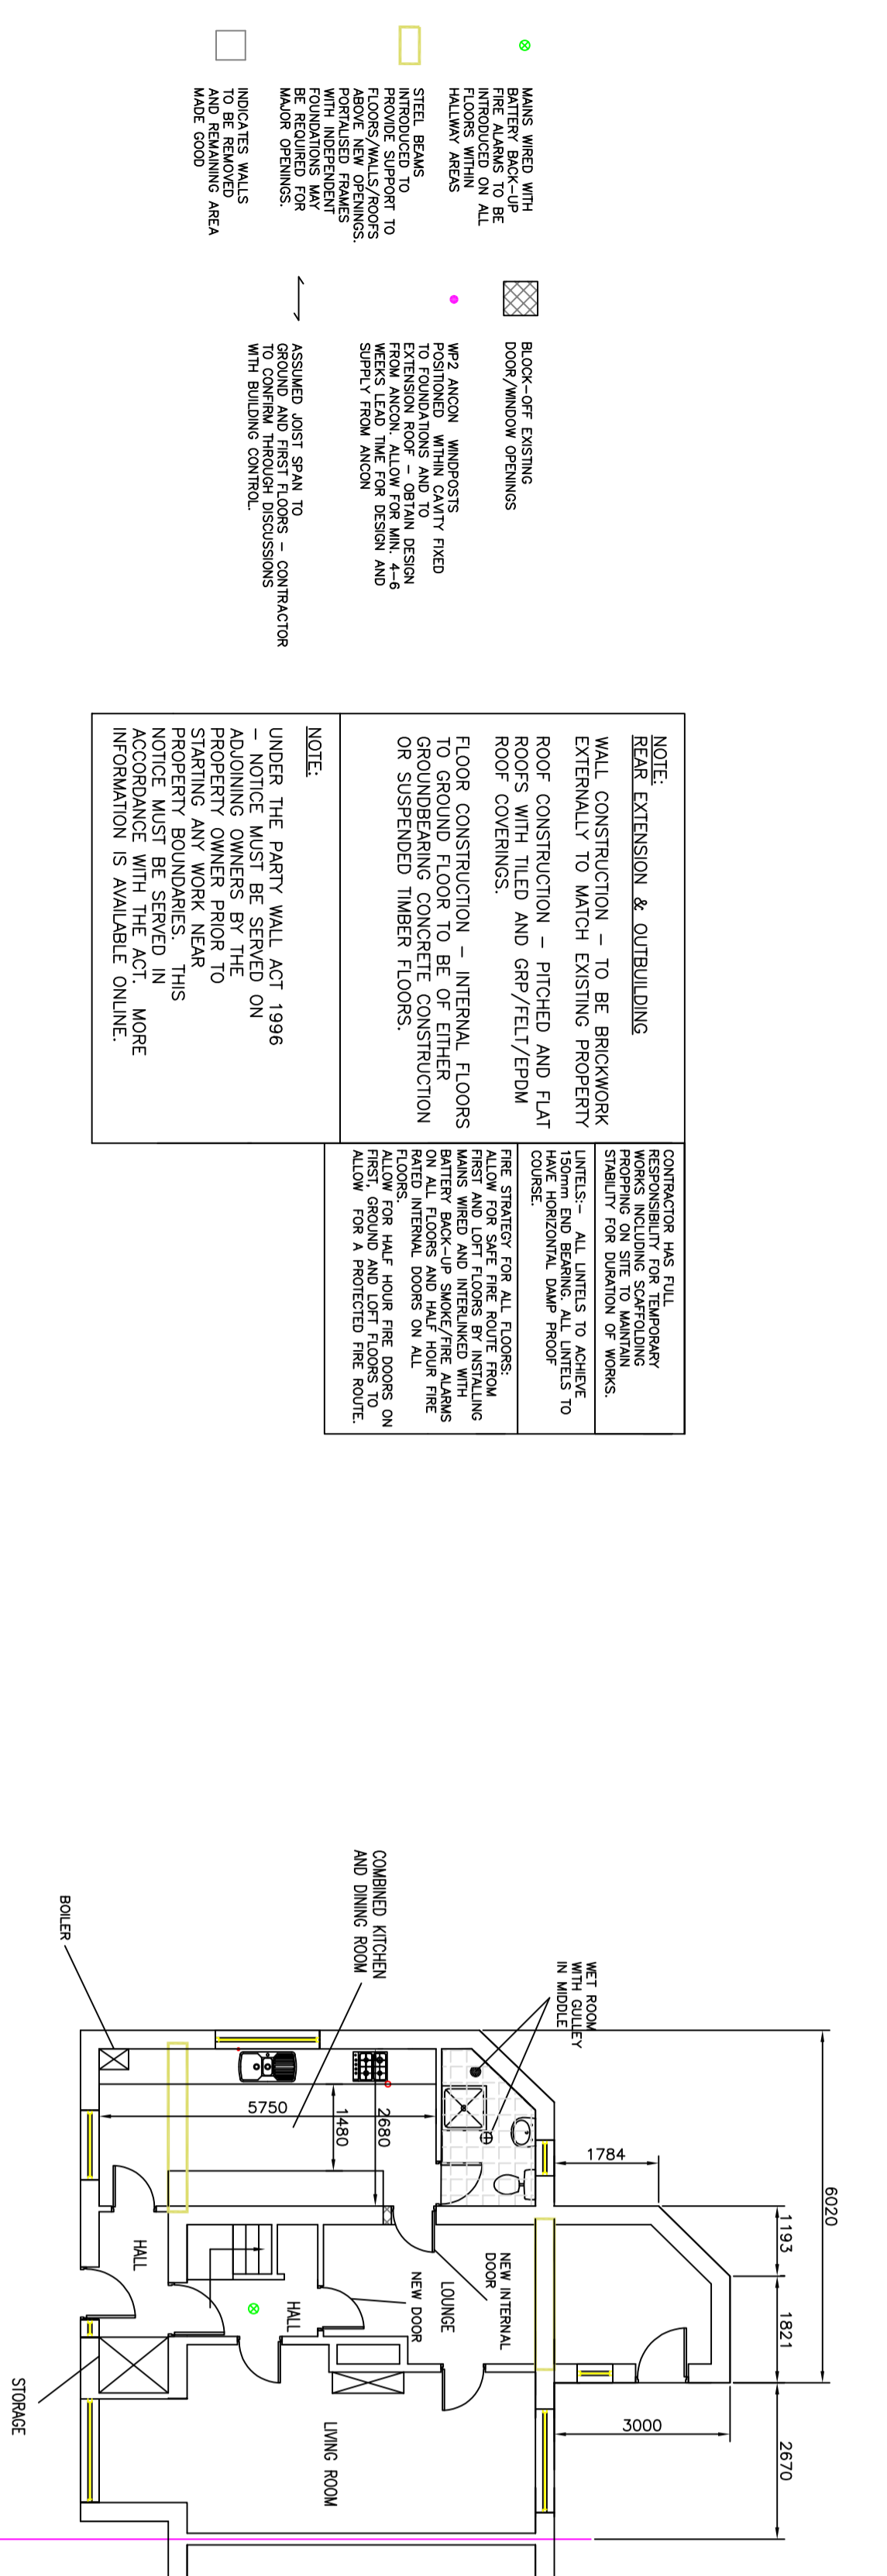

Revisions	Date	Description
1	Jun 2025	Planning Application for Proposed Plans and Elevations
2		
3		
4		
5		
6		
7		
8		
9		
10		