


PROPOSED CONTAINER  
BURTON ENVIRONMENT  
GROUP (BEG)

MARCH 2025: NTS

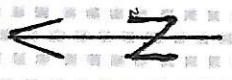

FIELD ENTRANCE  
GATE.



EXISTING TRACK

NORTH ROAD

PROPOSED HALF-SIZE  
(3 x 2.5m) STEEL  
CONTAINER ON EXISTING  
CONCRETE BASE.

