




Proposed West Elevation Scale 1:100

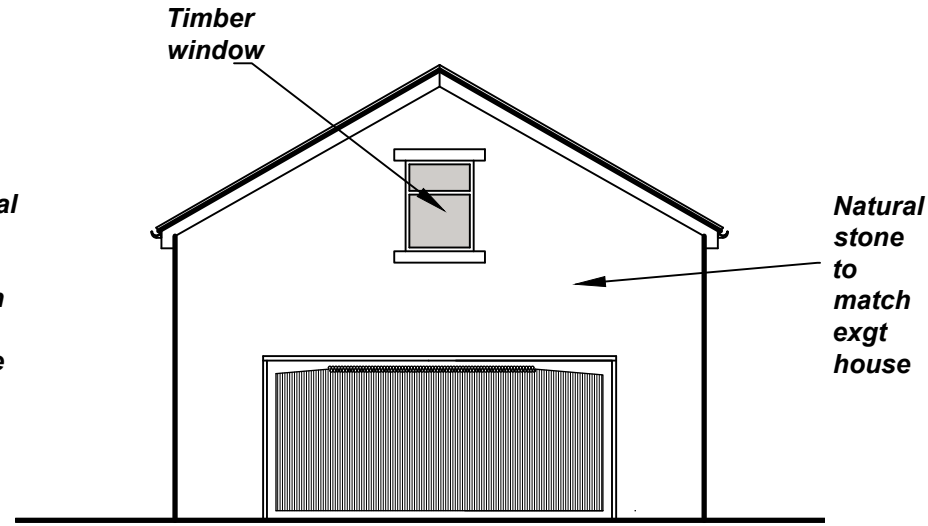


Proposed East Elevation Scale 1:100

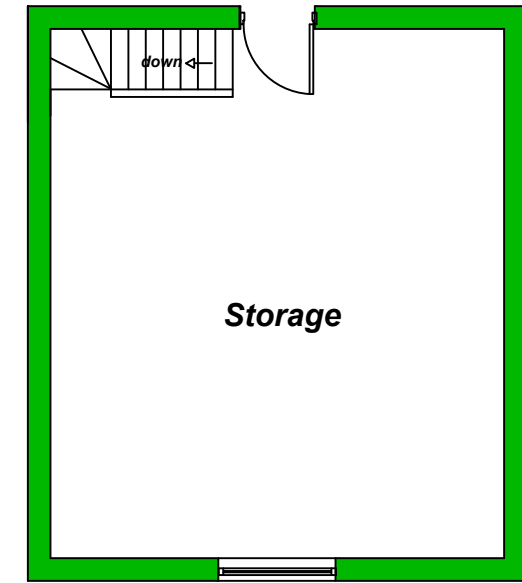


Proposed First Floor Plan Scale 1:100

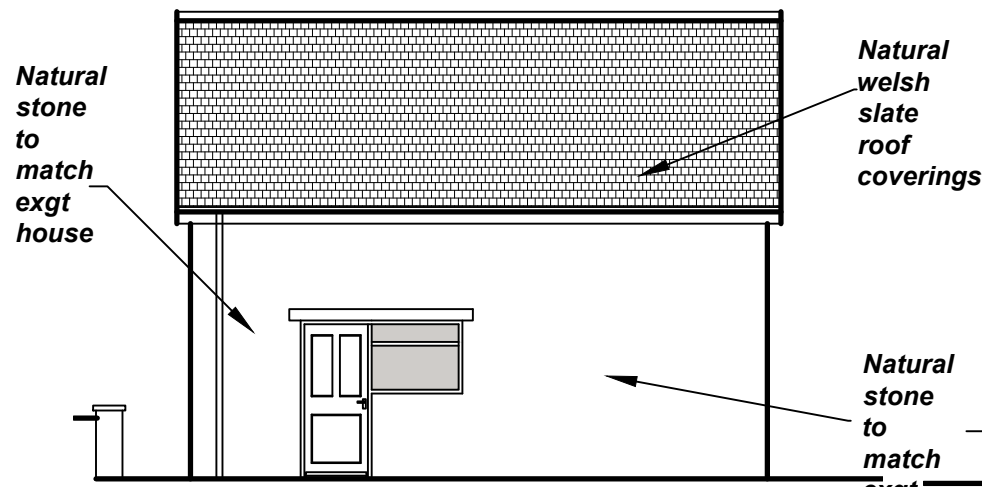

Proposed South Elevation Scale 1:100

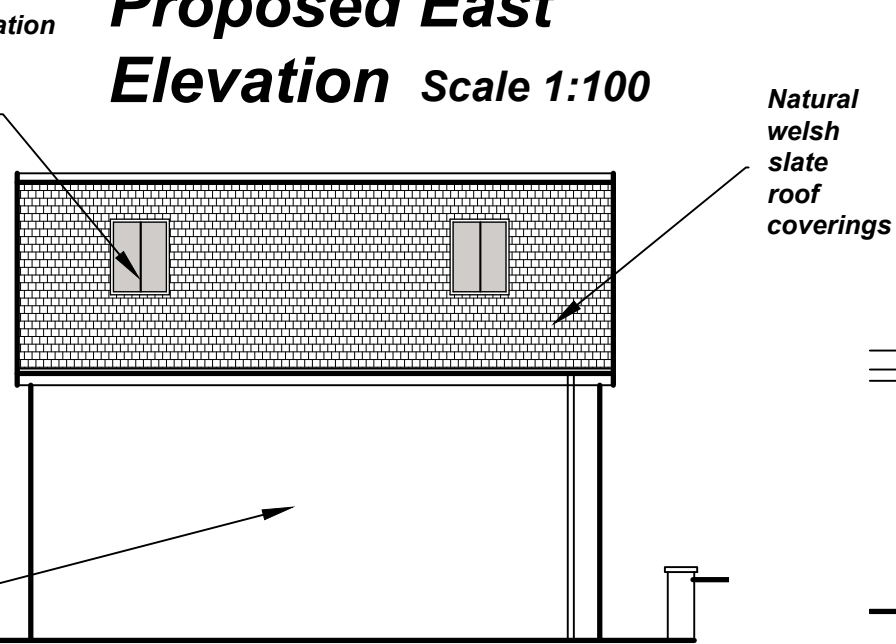

Proposed North Elevation Scale 1:100

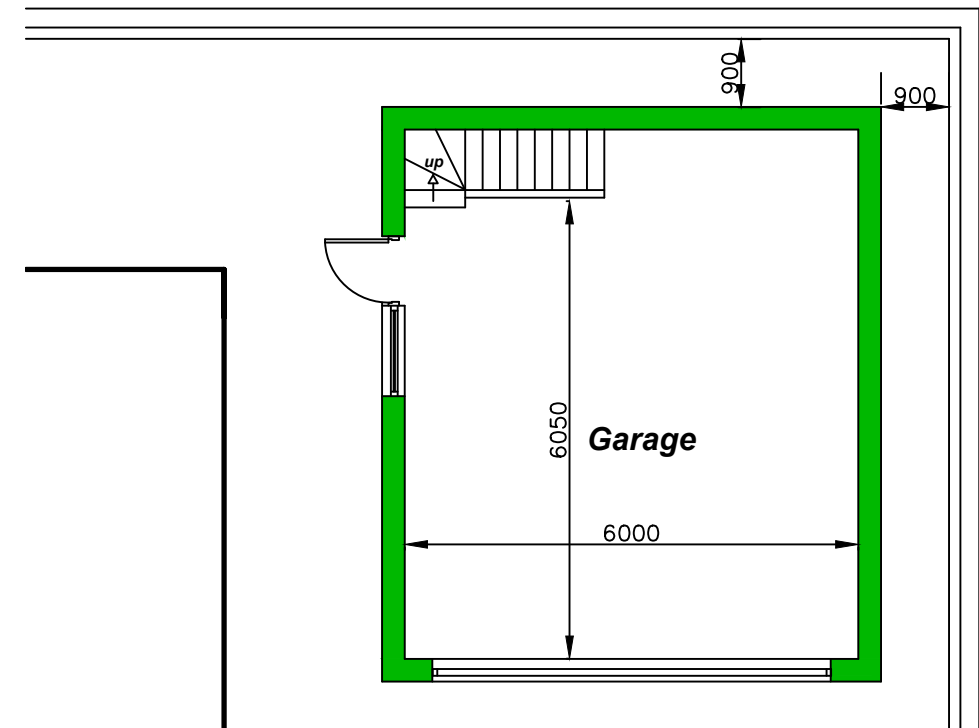

Proposed Ground Floor Plan Scale 1:100



Old Garage Demolished