

416600 N



416550 N

417600 E

417650 E

417650 E

417650 E

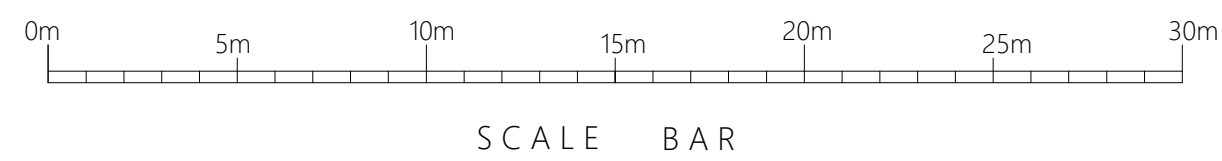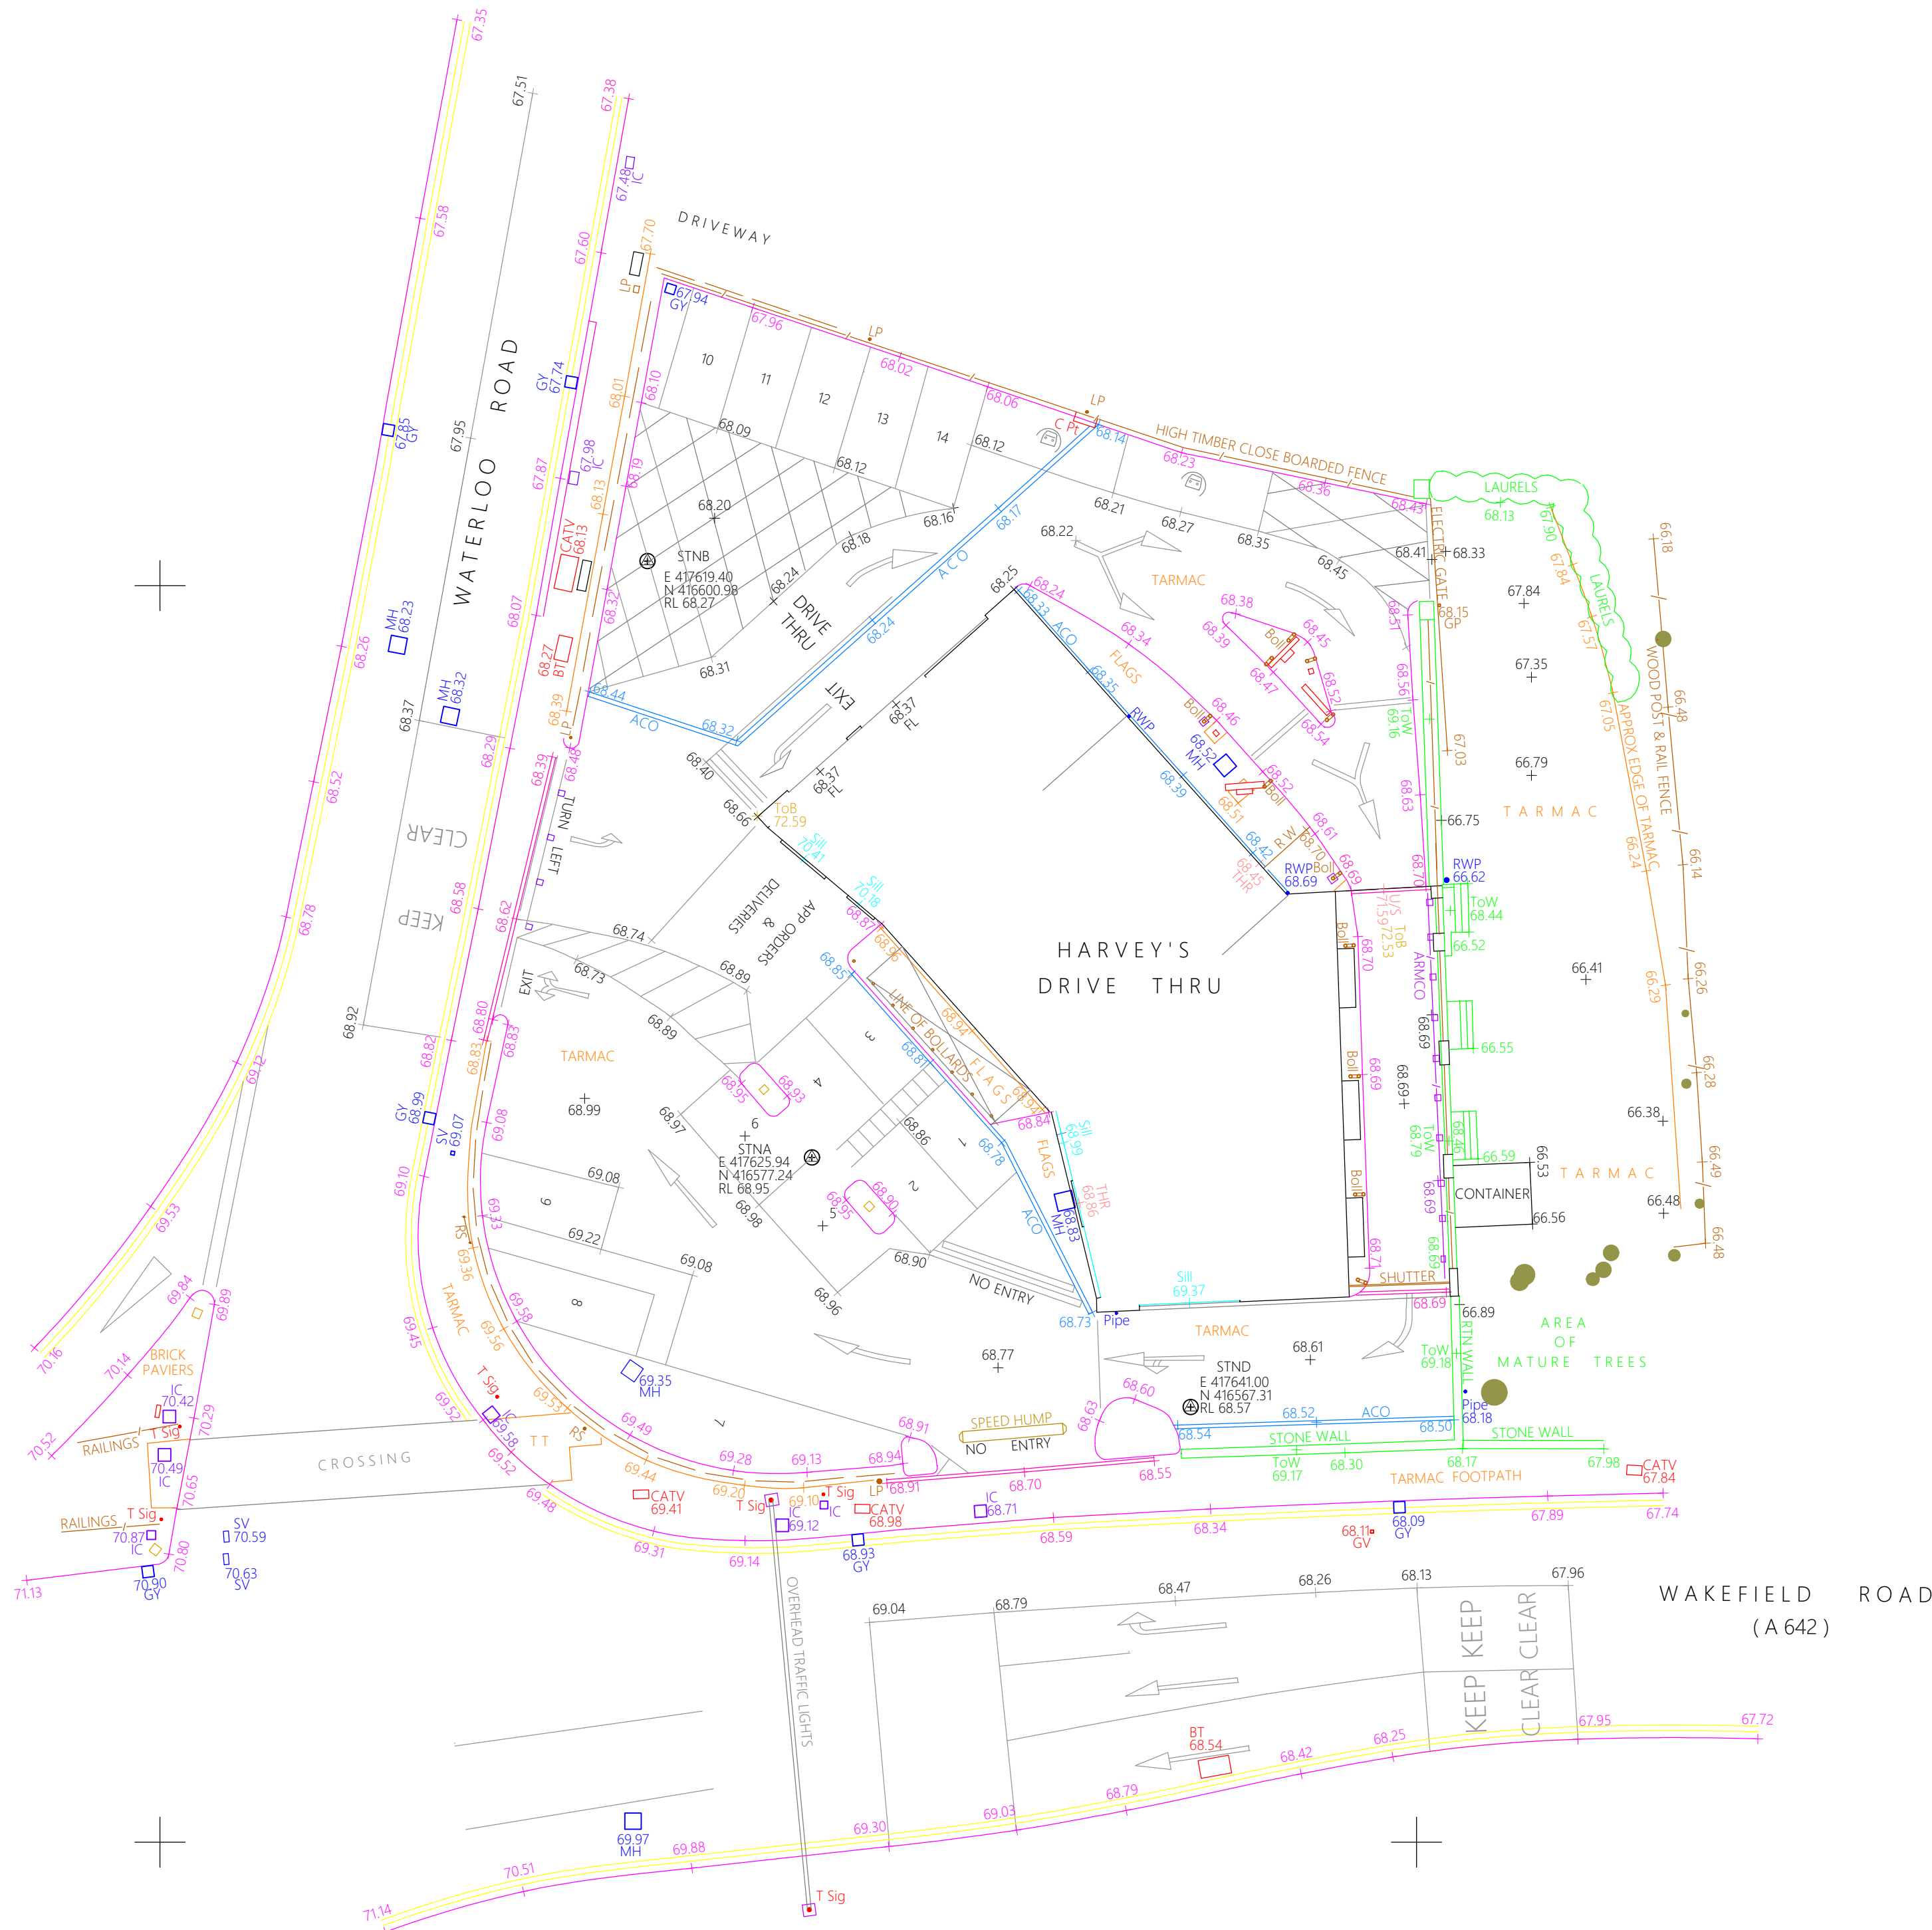


NOTES

ALL LEVELS ARE IN METRES RELATED TO
ORDNANCE SURVEY LEVEL

ALL CO-ORDINATES ARE IN METRES RELATED TO
NATIONAL GRID CO-ORDINATES FIXED BY G P S

ALL SERVICES & MANHOLES SHOWN VISIBLE AT TIME
OF SURVEY

ALL DIMENSIONS TO BE CHECKED PRIOR TO
COMMENCEMENT OF WORK

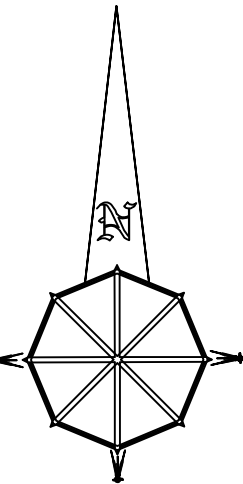

Topographical Survey Legend

Bol	Bollard	MP	Mile post
Bin	Litter bin	Pt	Post
BL	Bed level	PM	Parking meter
BS	Bus stop	PP	Power point
BT	British Telecom	RE	Rodding eye
Com	Security Camera	Ridge	Roof/ridge level
CATV	Cable television cover	RS	Road sign
CL	Cover level	Rwp	Rain water pipe
DR	Drain	SL	Soffit level
Elec	Electrical ic	Slob	Slab level
EC	Electric Cable	Stoy	Cable stay
EL	Eaves level	Step	Step level
EP	Elec. pole	SV	Stop valve
ER	Earth rod	Svp	Soil pipe
FP	Flagpole	TL	Traffic light
FA	Fitness Apparatus	ToB	Top of Building
FT	Floodlight	ToW	Top of wall level
GY	Gully	TP	Telegraph pole
GP	Gate post	TS	Traffic Signal
GV	Gas valve	TT	Tac Tile
FH	Hydrant	vp	Vent Tile
FL	Floor level	WL	Water level
IC	Inspection cover	WM	Water meter
IL	Invert level	UTL	Unable to lift
LP	Lamp post	ZCB	Zebra Crossing
MH	Manhole		Beacon
Mkr	Utility marker		

CTES

URVEYING

110 SOUTH ROAD, BRETHERTON
Nr PRESTON LANCs PR26 9AH
TEL No 01772 603663
FAX No 01772 603663
MOBILE No 07873 672057
E MAIL ctesurveys @ yahoo.co.uk

CLIENT

JOB TITLE

TOPOGRAPHICAL SURVEY
HARVEY'S DRIVE THRU, WATERLOO RD
TANDEM, HUDDERSFIELD.(HD5 0AH)

SCALE	DATE	REVISIONS
1:200 @ A1	MARCH 2024	

JOB REF

HARVEY'S DRIVE THRU, HUDDERSFIELD