



FRONT 1:100


CONC. ROOF TILES TO MATCH EXISTING
RAINWATER GOODS & FASCIA TO
MATCH EXISTING.
DOUBLE GLAZED WINDOWS & DOORS
TO MATCH EXISTING
FACING BRICK TO MATCH EXISTING.

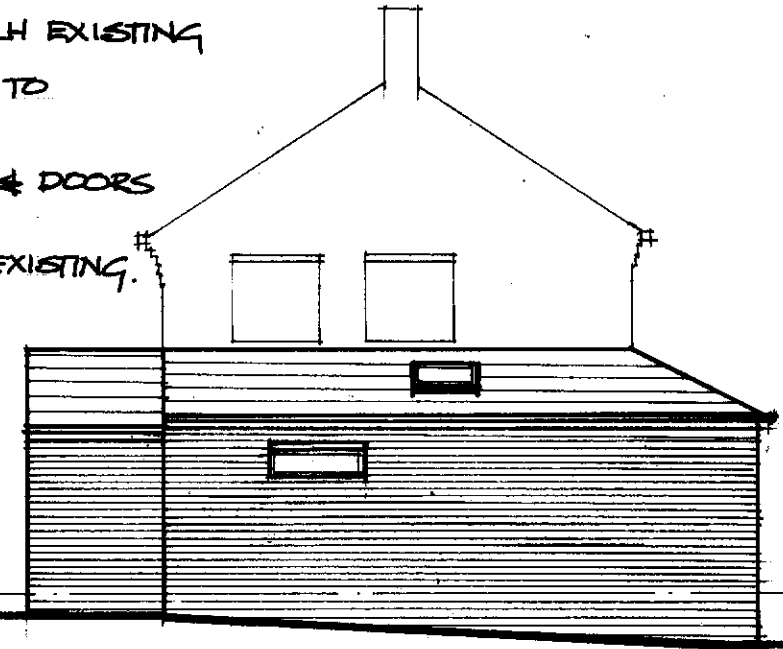

SIDE 1:100

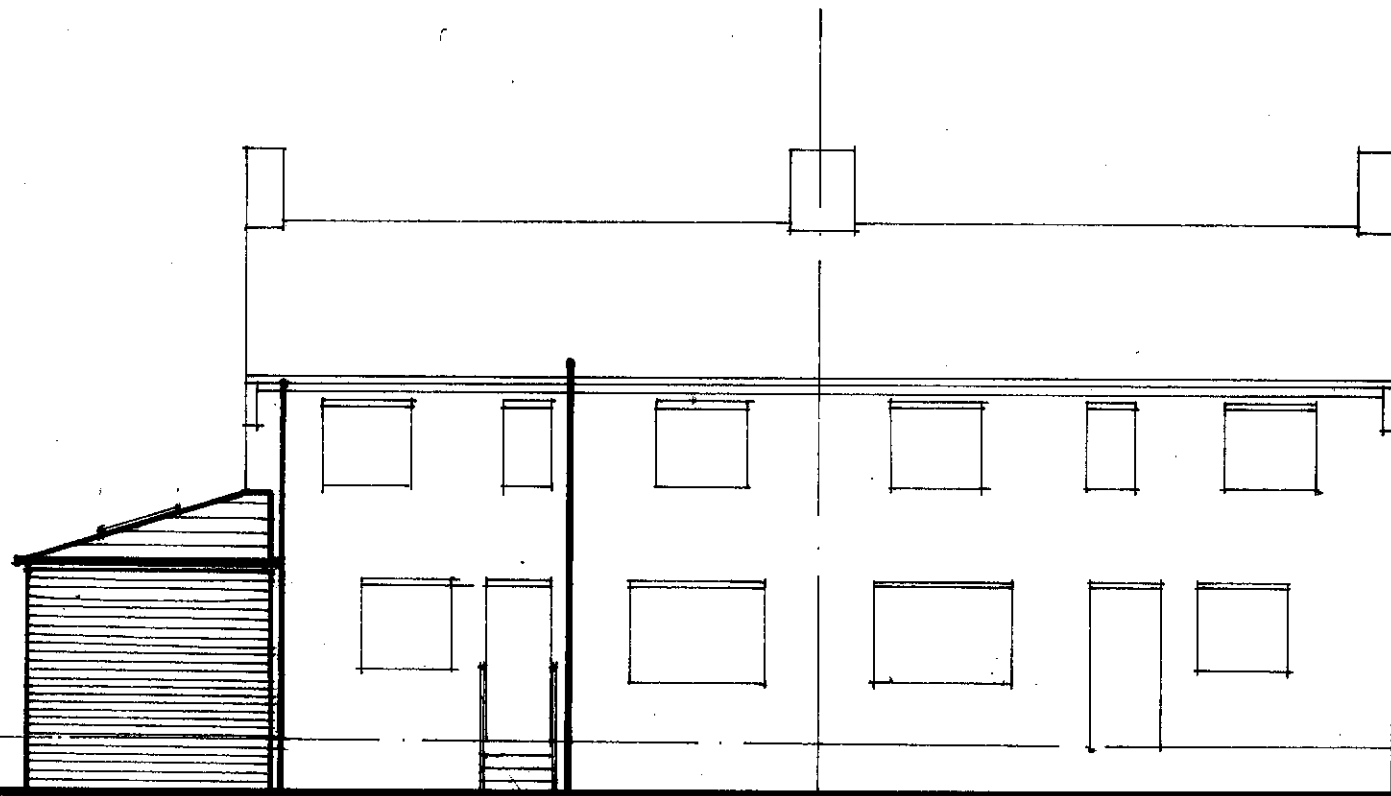

REAR 1:100

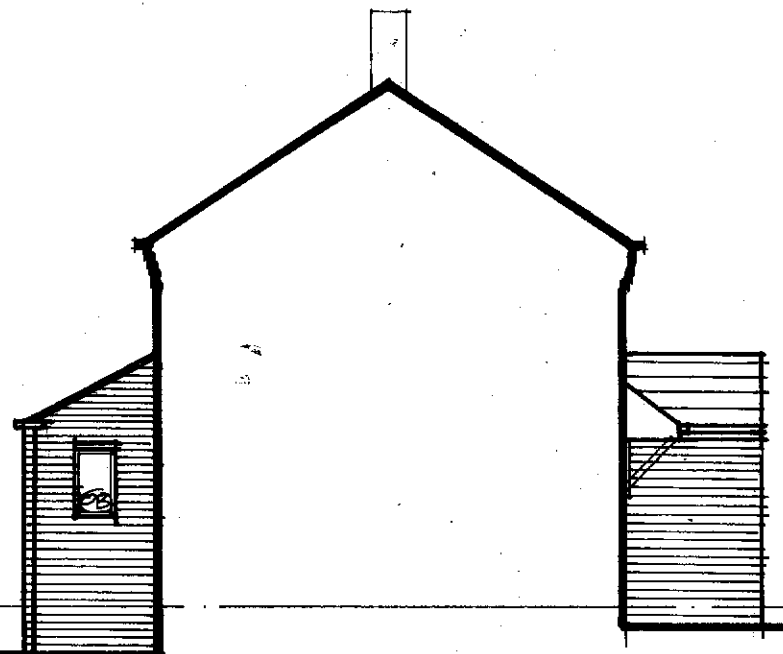

SIDE 1:100