



NORTH WEST ELEVATION - 1:100  
PROPOSED





SOUTH WEST ELEVATION - 1:100

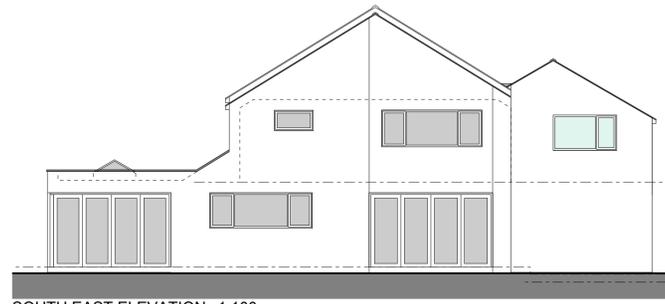


SOUTH EAST ELEVATION - 1:100

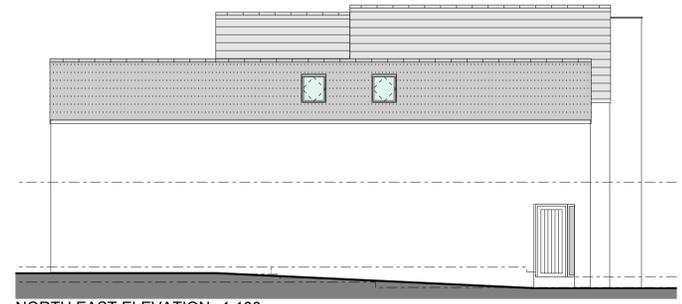


NORTH EAST ELEVATION - 1:100

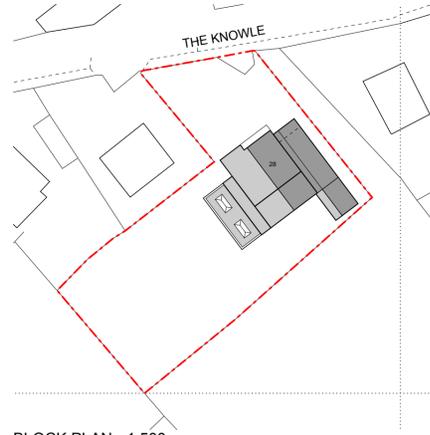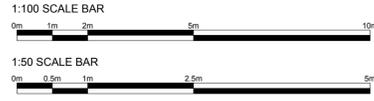

BLOCK PLAN - 1:500  
PROPOSED

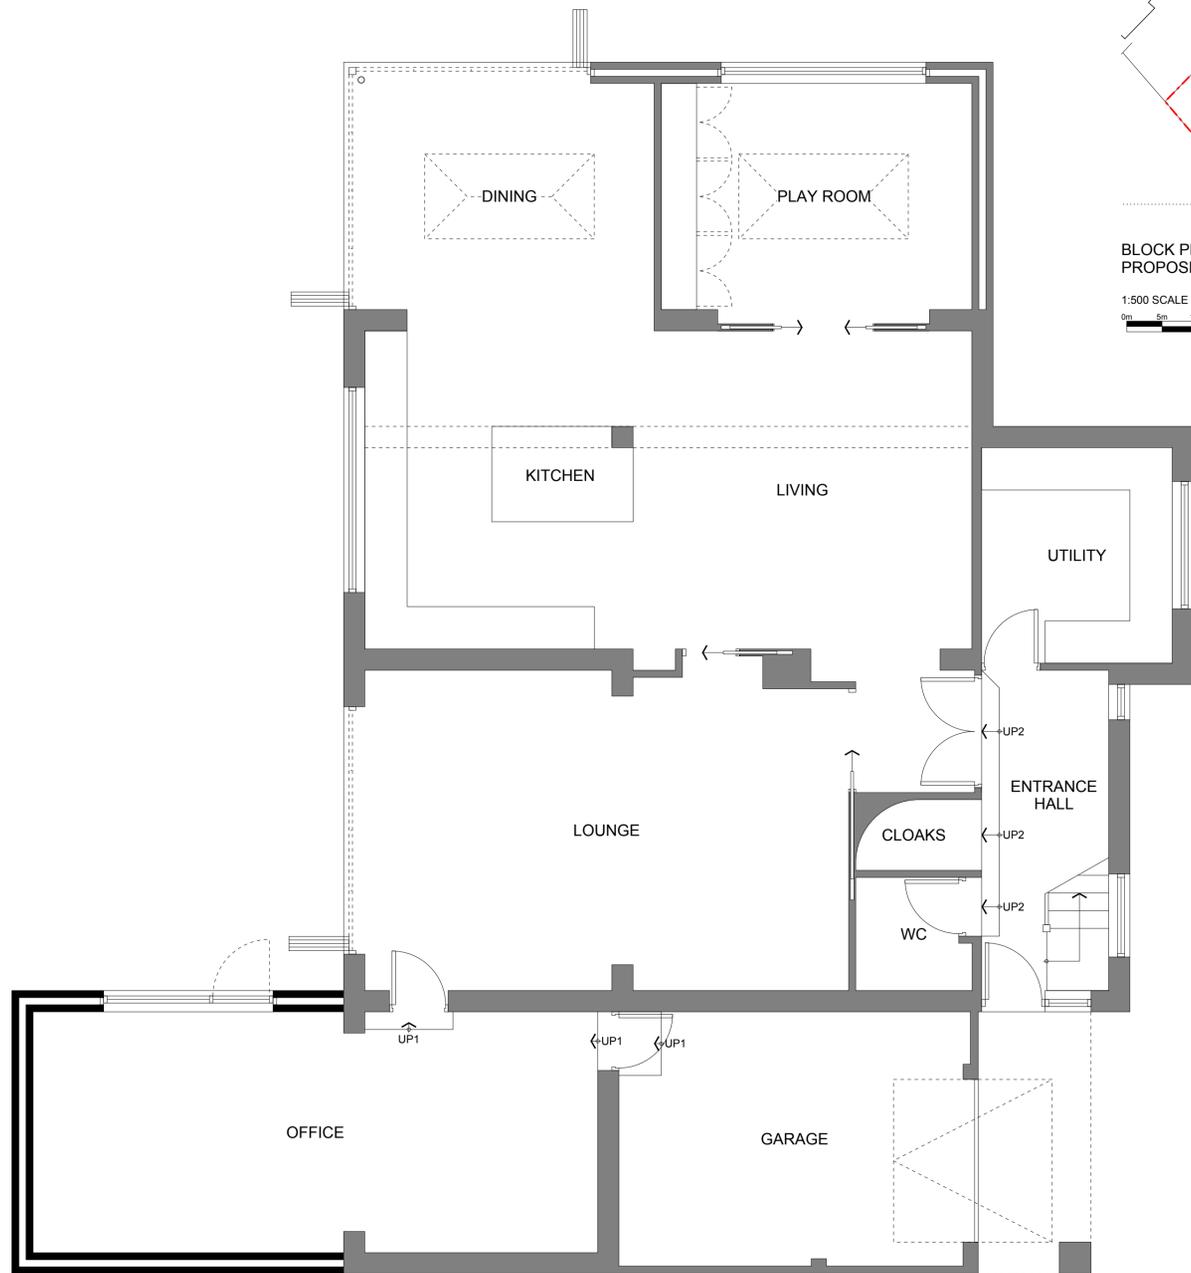

GROUND FLOOR PLAN - 1:50  
PROPOSED

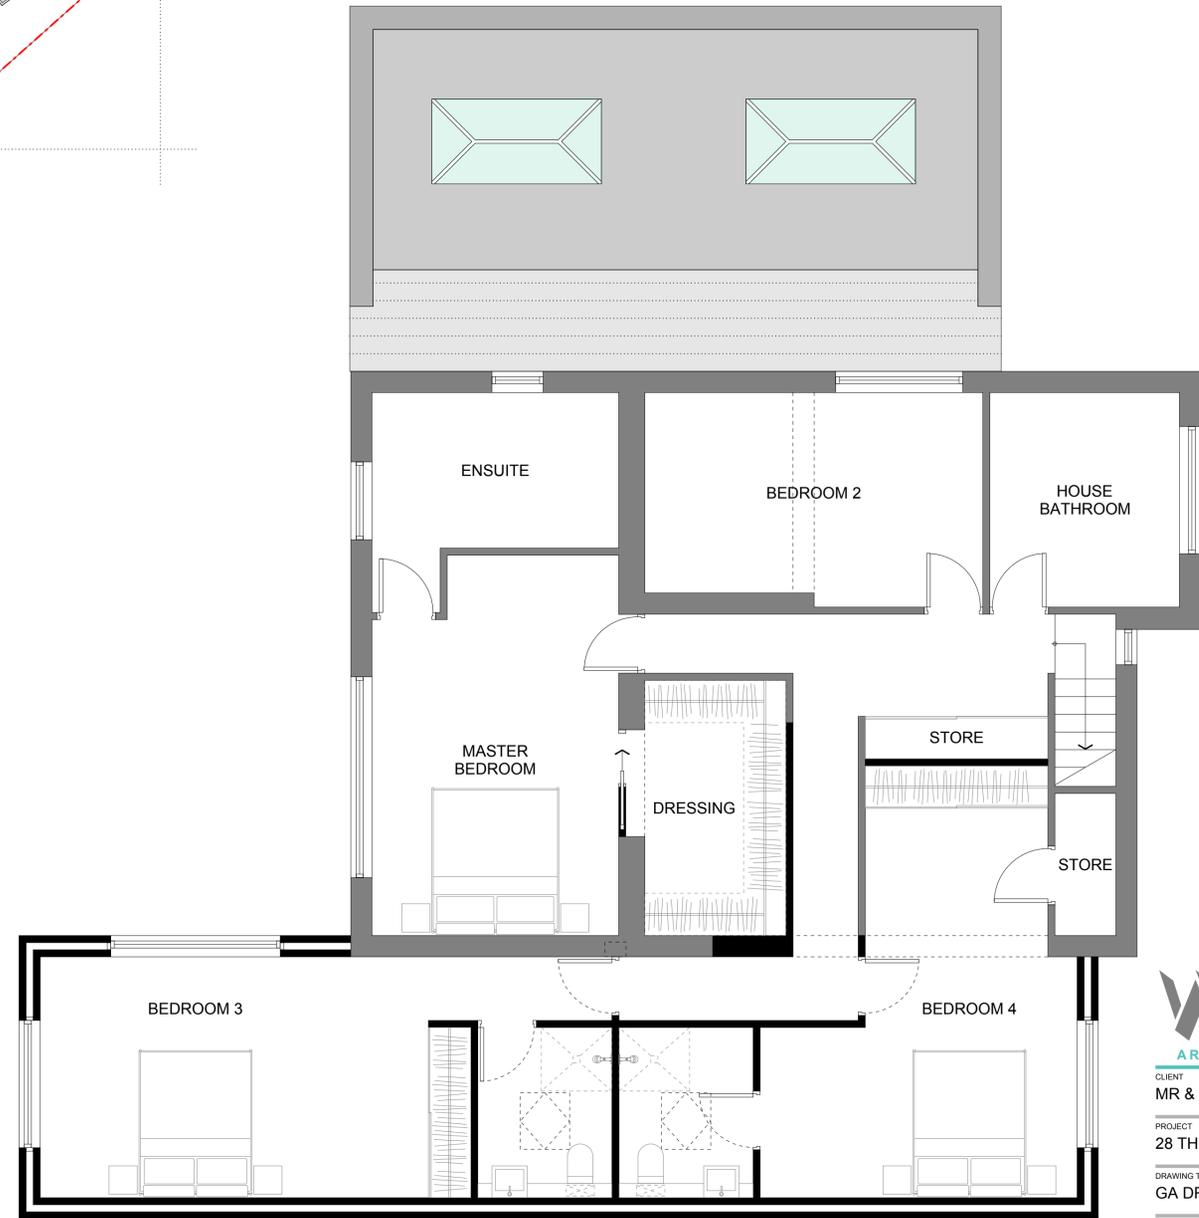

FIRST FLOOR PLAN - 1:50  
PROPOSED



CLIENT  
MR & MRS C SHEPHERD

PROJECT  
28 THE KNOWLE, SHEPLEY, HD8 8EA

DRAWING TITLE  
GA DRAWING - PROPOSED

JOB NO	DRG NO	REV	SCALE @ A1	DATE
WHPG 25-0081	03	C	AS	18 06 25

This drawing is the property and copyright of WHP Group Ltd, Stocksmoor, Huddersfield, Tel: 01762 637355. Email: tom.edwards@watorhorst.co.uk and must not be amended or reproduced without written consent. Use only figured dimensions, do not scale and report any anomalies.