



Existing Ground Floor Plan Scale 1:100

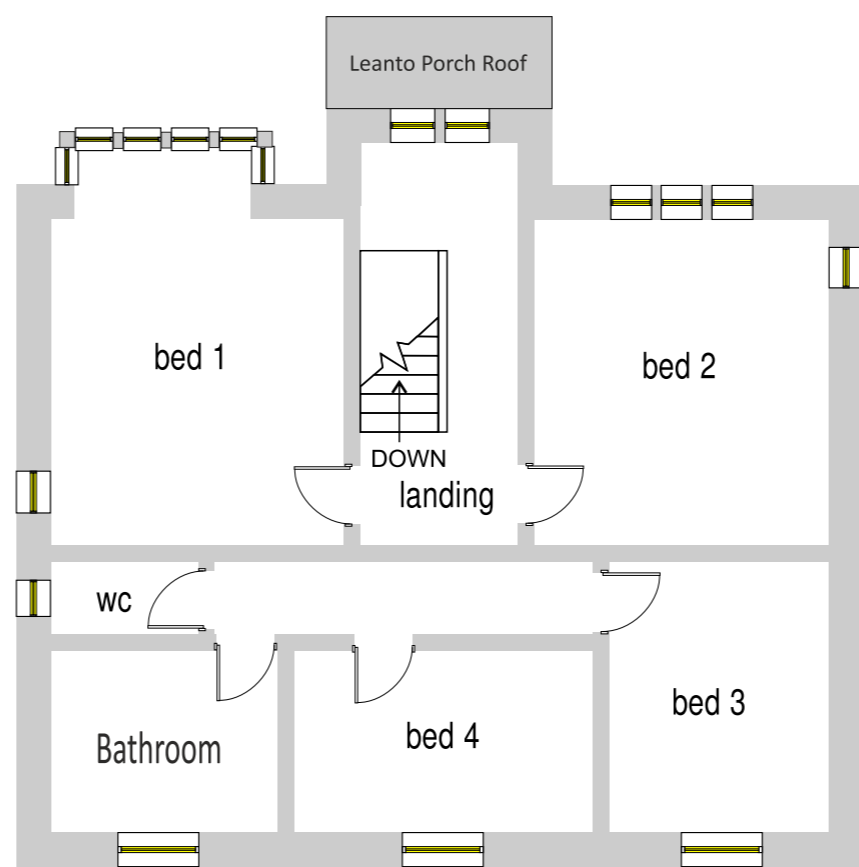

Existing First Floor Plan Scale 1:100

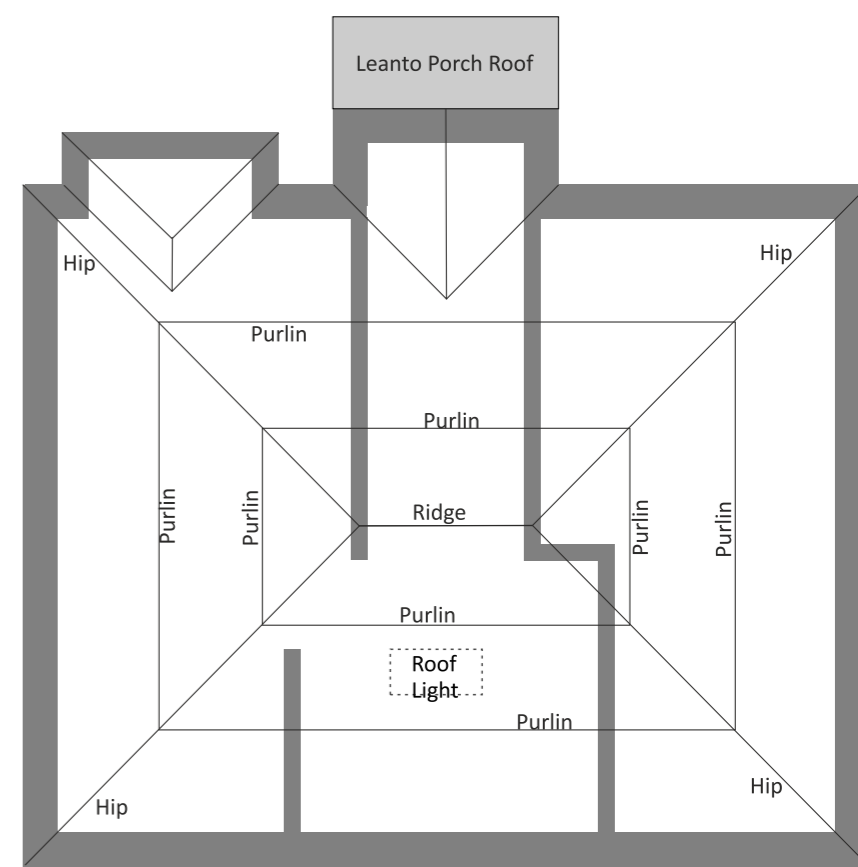

Existing Roof Plan Scale 1:100