




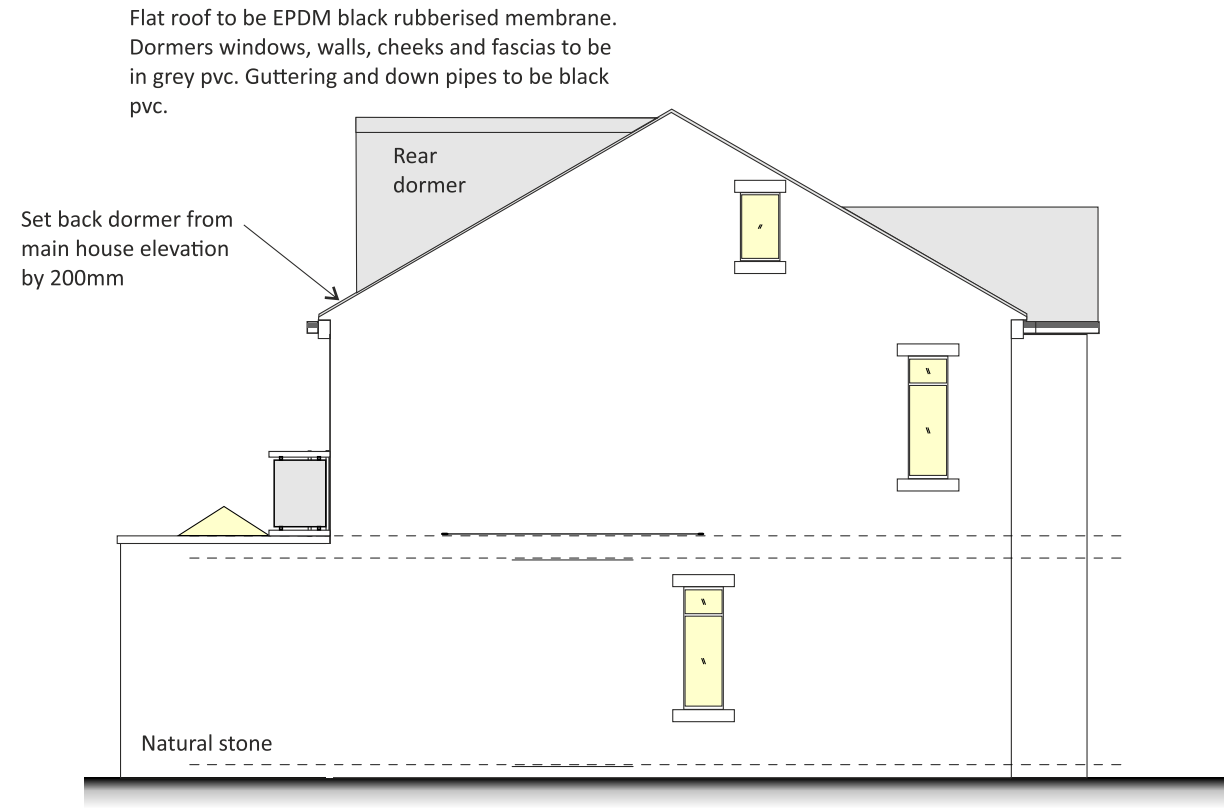


Proposed Side Elevation Scale 1:100

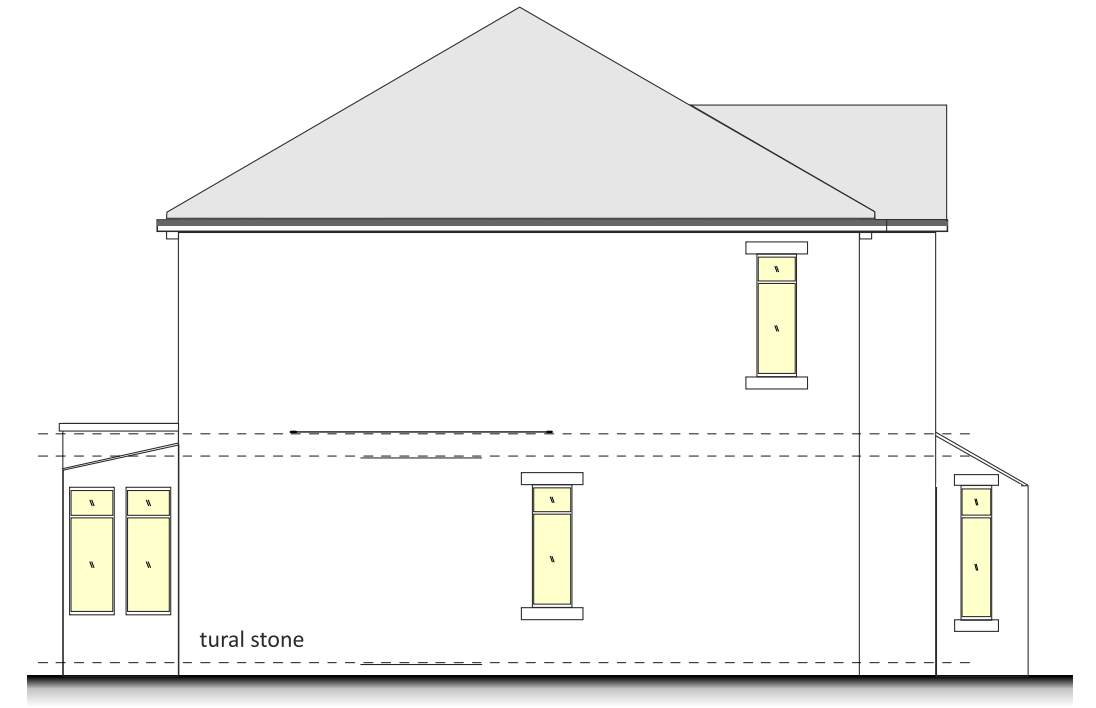

Existing Side Elevation Scale 1:100

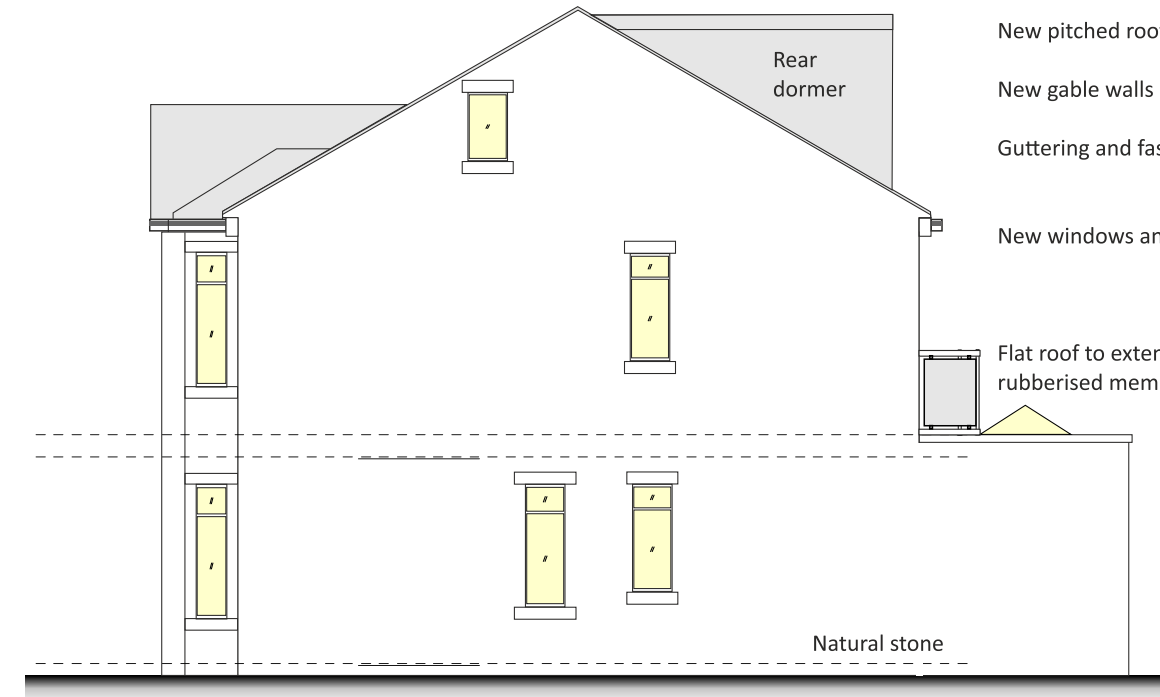

Proposed Side Elevation Scale 1:100

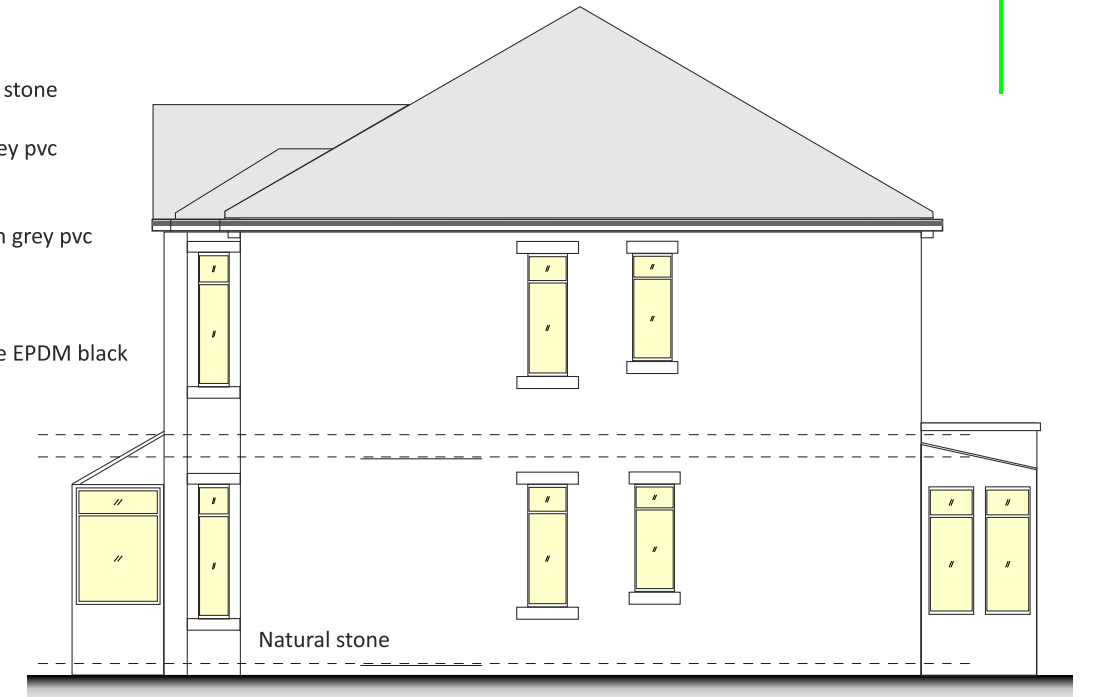

Existing Side Elevation Scale 1:100