


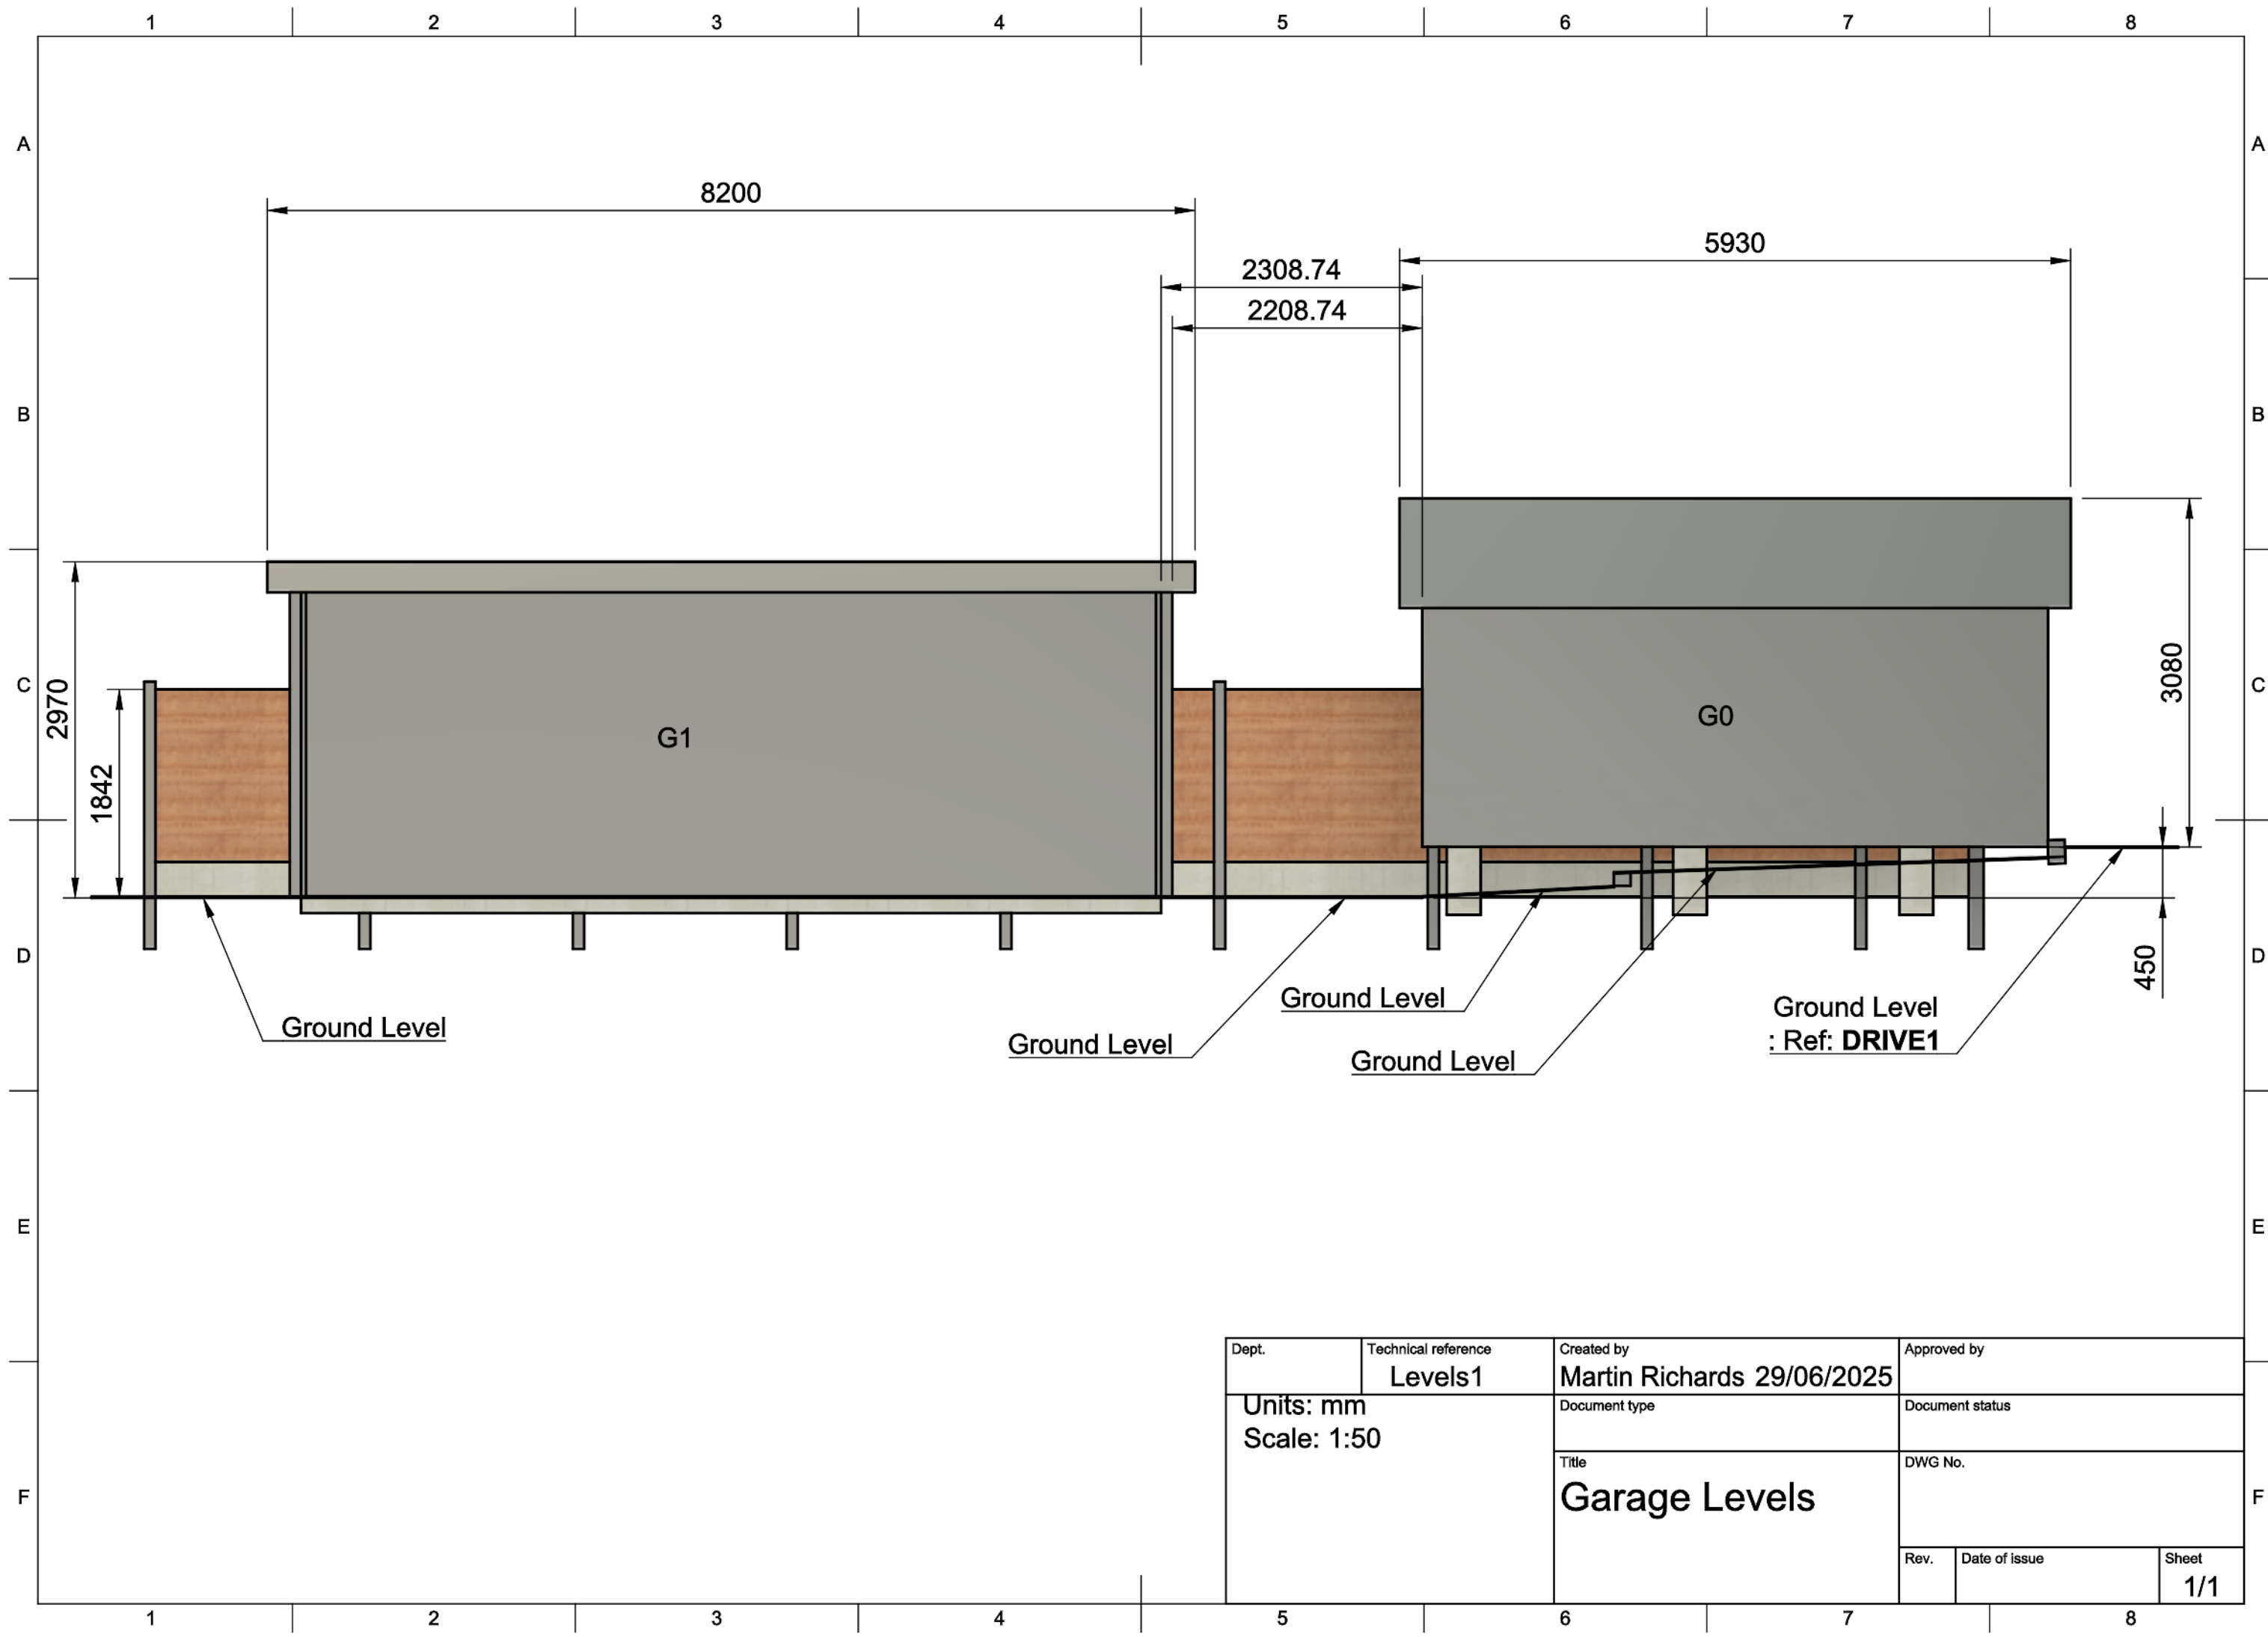

Dept.	Technical reference Levels1	Created by Martin Richards 29/06/2025	Approved by
Units: mm Scale: 1:50		Document type	Document status
		Title Garage Levels	DWG No.
		Rev.	Date of issue Sheet 1/1