


1. Existing Site Plan (EK)
SCALE - 1 : 200@A1

1:200 Scale 0 2m 4m 10m 20m

Legend

- | | | | | | | | |
|--|----------------------|--|--|--|---|--|---|
| | Existing Buildings | | Existing Acheson Glover Paving Blocks
Size: 100 x 200 x 80mm | | Existing Conservation Kerb - Flush
Type: Marshalls Conservation Kerb
Size: 255 x 145 x 915mm
Finish: Silver Grey, Textured | | Existing Brick Wall |
| | Existing Planting | | Existing Cobbles | | Existing Conservation Kerb - Upstand
Type: Marshalls Conservation Kerb
Size: 255 x 145 x 915mm
Finish: Silver Grey, Textured | | Existing Tactile Paving |
| | Existing Tree | | Existing Marshalls Modal Paving Slabs, Size:
300/200 x 200 x 80mm | | Existing Retaining Wall | | Existing Hardcore Compact Building Rubble |
| | Site Boundaries | | Existing Set Trim (2 Row) Size: 100 x 200 x
80mm Colour: Mid Grey Granite Bond: Slack
Bond | | Existing Stone Wall | | Existing Road/Tarmac |
| | Existing Control Box | | Proposed Resin Bonded Gravel | | Existing Vehicular barrier/
Emergency and maintenance
vehicular gate | | |
| | Existing Canal | | | | | | |

Key Plan

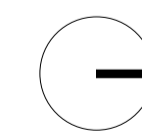

Project Title:
 Campus Landscaping Schemes
 Client:
 University of Huddersfield
 Drawing Title:
 Existing GA Plan (EK)

Drawn By: AMG	Checked By: CJPW	Scale @A1: As indicated	Date: 02.01.2025
Status: Preliminary Issue	File No: UNI049H	Rev: P02	

P02	10.02.25	AMG	CJPW	Planning Issue. For Design Team Comments.
P01	19.12.24	AMG	CJPW	Preliminary Issue
Rev	Date	Drn	Chk	Description