


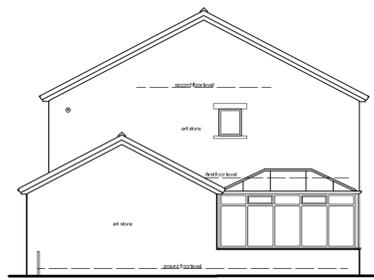

south-west elevation




north-west elevation




north-east elevation




south-east elevation

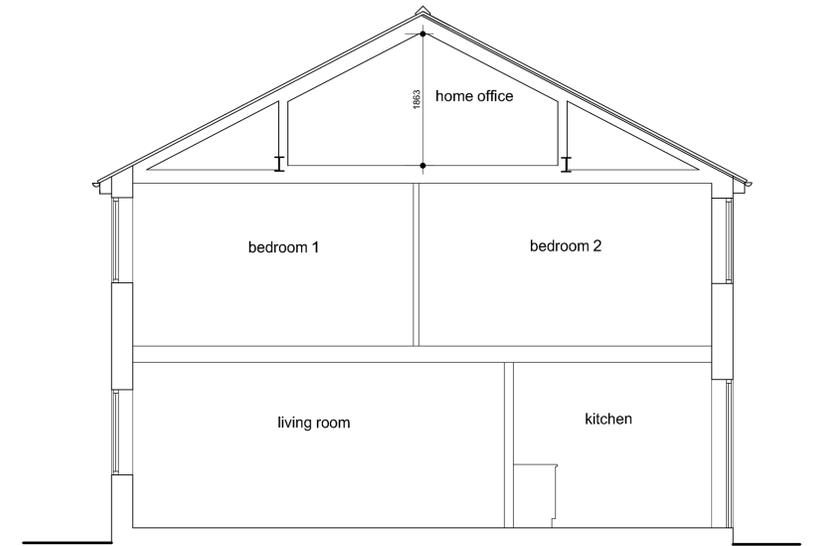


section a-a

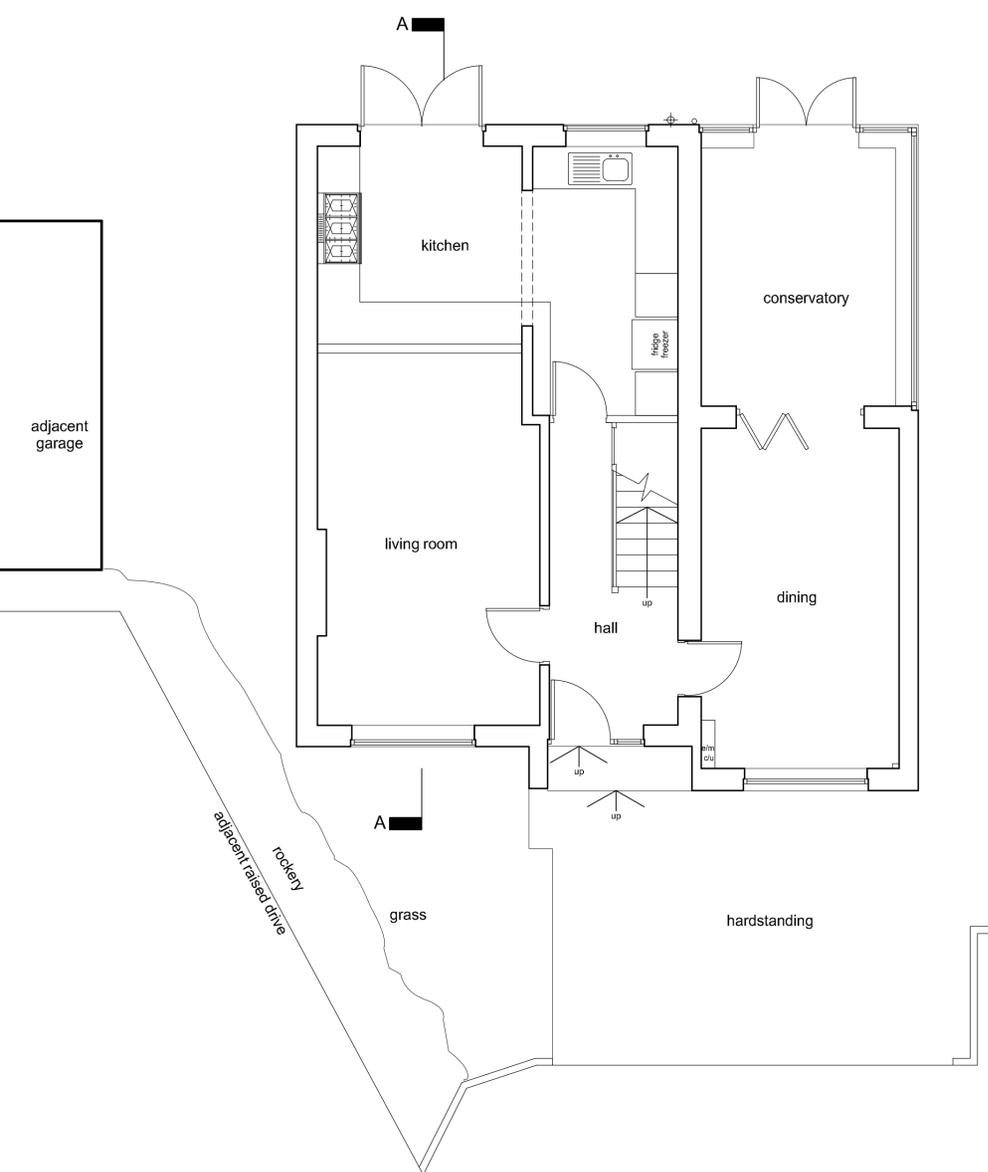

ground floor plan

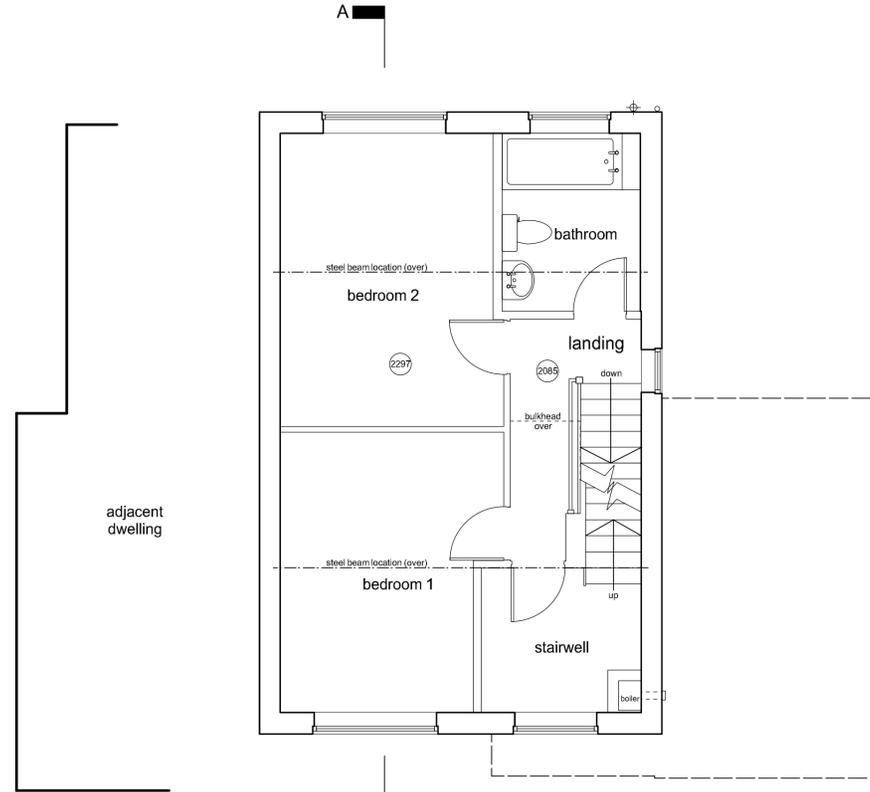

first floor plan

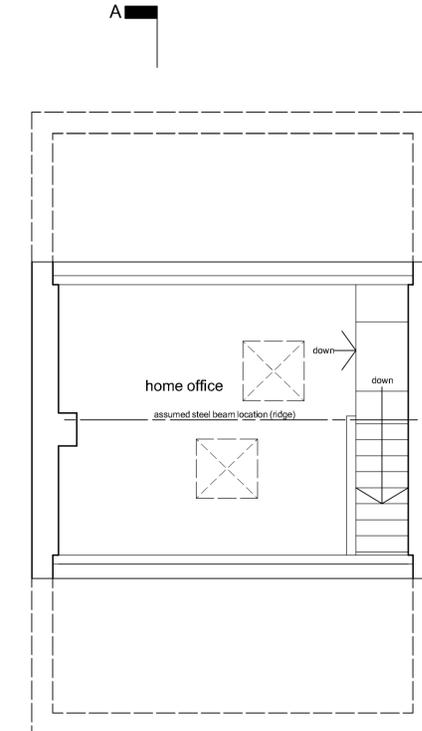

second floor plan

Notes:
This drawing has been prepared specifically for the purpose of Planning Permission (where appropriate) & Building Regulation Approval. Valley Properties accept no liability for errors or omissions. The drawing may be used for estimating purposes, but the Principal Contractor must cost fully from a site investigation. The Contractor is responsible for checking site dimensions, materials etc., and all building work, each work being checked by Building Control on site, as may be appropriate. Valley Properties disclaim any liability for works carried out.

Revisions:
Rev.A
Rev.B
Rev.C
Rev.D
Rev.E

VALLEY PROPERTIES
ARCHITECTURAL DESIGN SERVICES
5 Holmfirth Road
Meltham
Holmfirth HD9 4AA
Tel: 01484 854100 Mob: 07769736142
E-mail: vproperties@supanet.com

Client Details
Tobias Shayler

Project Title
Proposed extensions and alterations at
67 Woodroyd
Golcar
Huddersfield

Drawing Title
Survey Drawing - as existing

Scale:	Drawing Number	Rev.	Date Drawn	Drawn By
1:50 & 1:100	2025/038/01		June 2025	Andrew Smith