




KEY

2.0 x 43m VISIBILITY SPLAY IN ACCORDANCE WITH MANUAL FOR STREETS (30mph DESIGN SPEED)



DO NOT SCALE

VEHICLE DETAILS

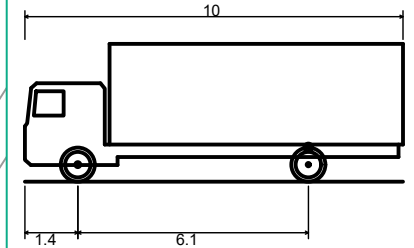

FTA Design HG Rigid Vehicle (1998)

Overall Length	10.000m
Overall Width	2.500m
Overall Body Height	3.645m
Min Body Ground Clearance	0.440m
Track Width	2.470m
Lock to lock time	3.00s
Kerb to Kerb Turning Radius	11.000m

REV	DATE	BY	DESCRIPTION	CHK	APP
-	28/05/2023	TS	FIRST ISSUE	AT	AT

DRAWING STATUS: FOR INFORMATION ONLY



CLIENT: UNITECH INDUSTRIES

ARCHITECT: EDG ARCHITECTURE

PROJECT: DIXON HALL, GRAFTON STREET BATLEY CHANGE OF USE OF OFFICE BUILDING

TITLE: SWEPT PATH ANALYSIS 10T RIGID VEHICLE

SCALE @ A3: 1:200	CHECKED: AT	APPROVED: AT
----------------------	----------------	-----------------

CAD FILE: 23001_SPA_004.dwg	DESIGN-DRAWN: TS	DATE: 28/05/2023
--------------------------------	---------------------	---------------------

PROJECT No: 23005	DRAWING No: 23001/SPA/004	REV: -
----------------------	------------------------------	-----------

© Aimee Thompson Transport Planning Ltd
T: 07507 342334 E: aimee@at-transportplanning.co.uk

D:\ONEDRIVE\ATTP\23004- DIXON HALL, GRAFTON STREET, BATLEY\23001_SPA_004.DWG

