


# Key



# LAYOUT PLAN

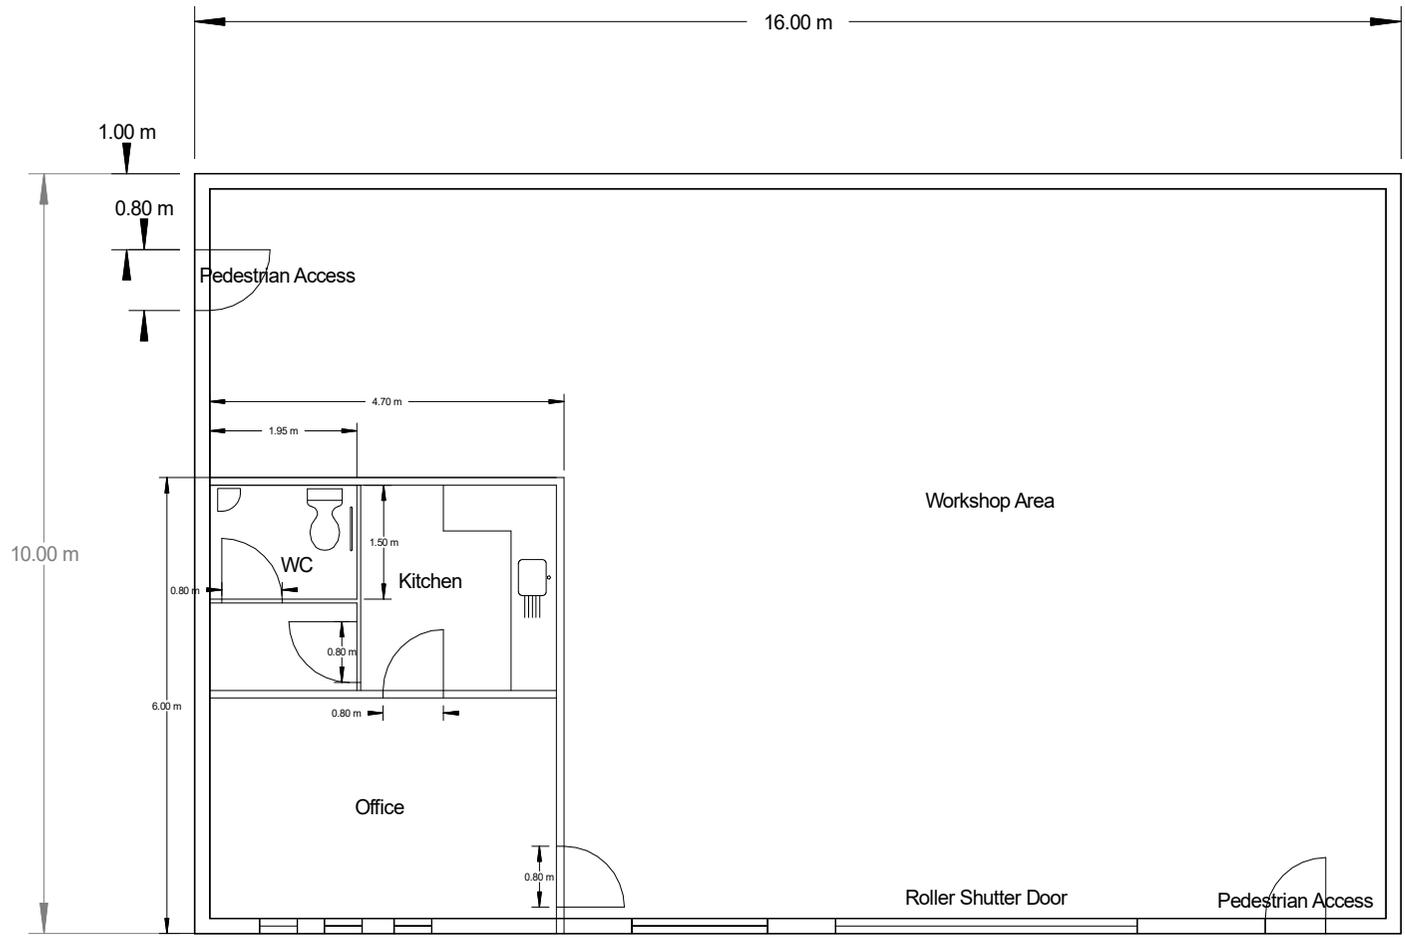

Revision	Date	Change
Rev 1	xx/xx/xx	XXXX

Client  
**Foxhall Environmental**

Plan Title  
**Proposed Industrial Unit Internal Layout SINGLE UNIT**

Plan No.  
**FOX/BIR/IND/PL/13**

Drawn M Leivers	Date JUL 2025	
--------------------	------------------	--

