


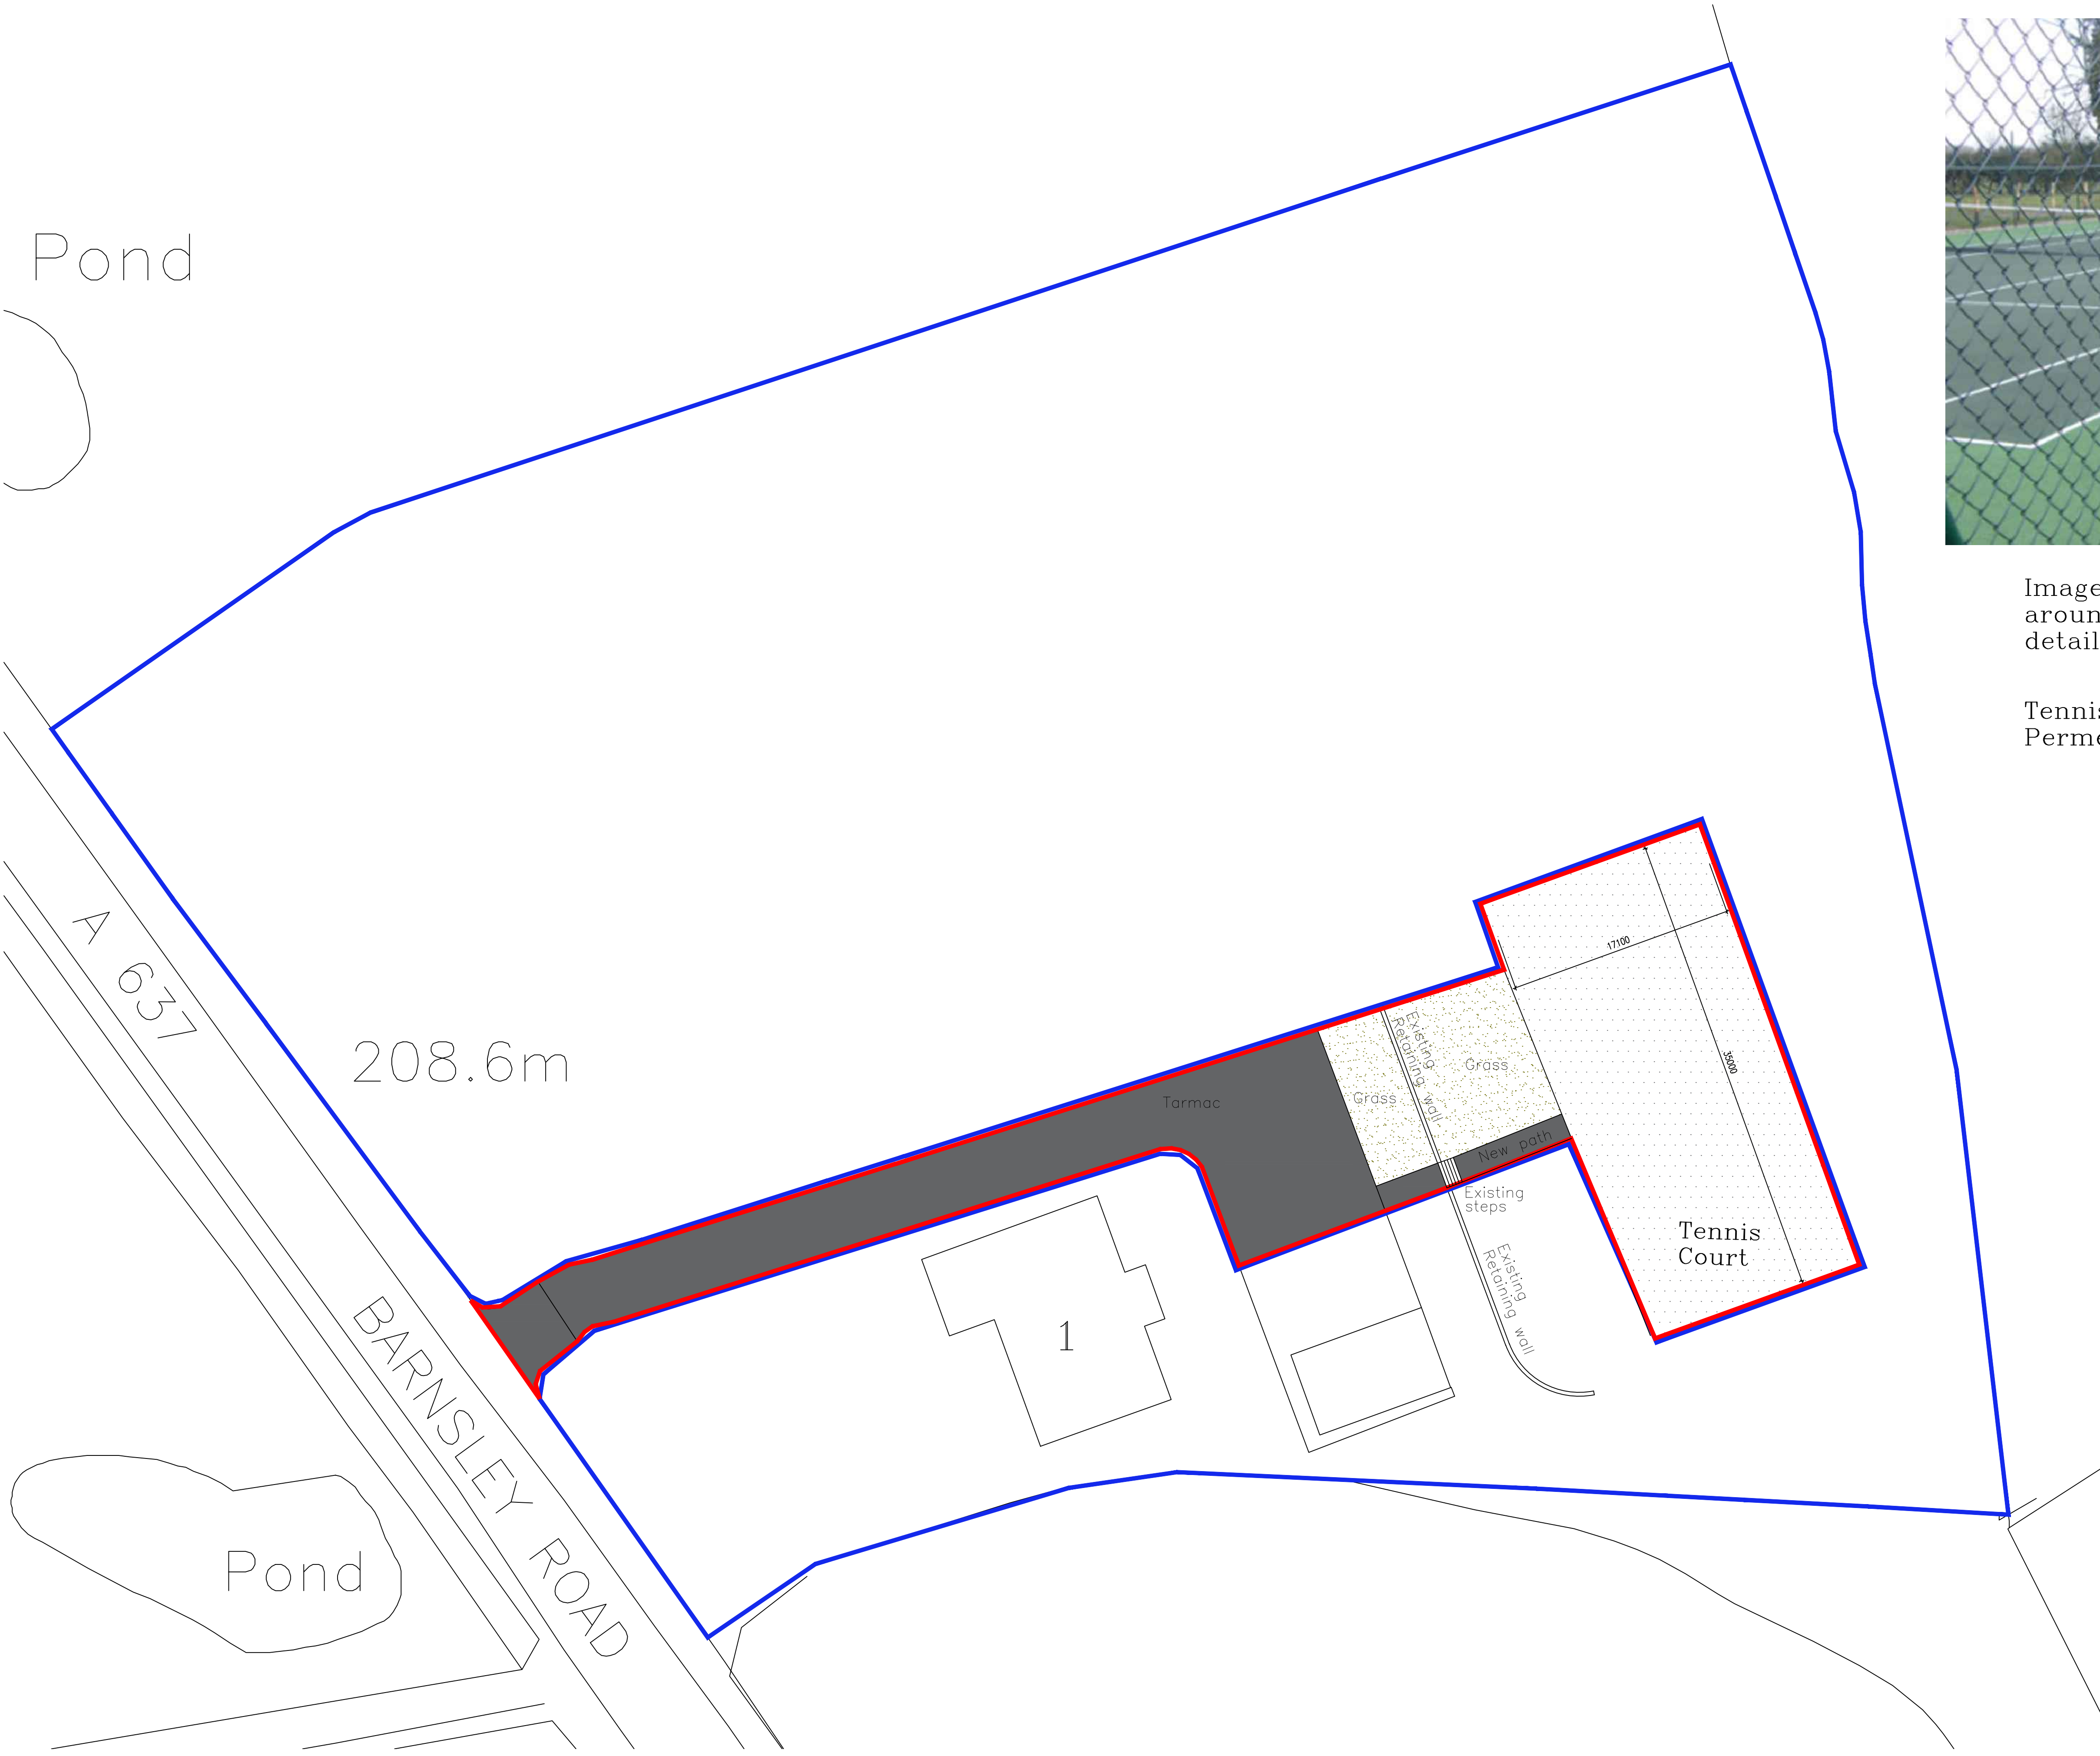


Image of Tennis Court with Mesh Fencing around 2.75m high as manufacturers details

Tennis Court to have a Permeable Surfacing

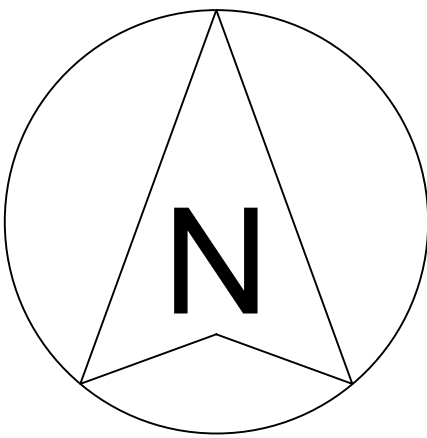

NOTE TO CONTRACTOR
Check all dimensions prior to commencing works or ordering any materials
On no account are any works whatsoever including foundations to be undertaken outside the boundary of the site without the express permission of the adjoining owner

NOTE TO CLIENT
It is your responsibility to check with the Statutory Authorities where all the services, particularly those outside the property are located, and to advise the Contractor accordingly, prior to accepting his quotation for the works
NOTE
This may have both cost and safety issues

NOTE TO CLIENT / BUILDER
These Works may be subject to CDM Legislation depending on the nature of the works & the contract period
It is your responsibility to check. You can ring the HSE to find out & what your responsibilities are

**FOR PLANNING PURPOSES ONLY
NOT TO BE USED FOR CONSTRUCTION**

REVISION	DATE	DESCRIPTION



Office F7
Flexspace
Monckton Road
Wakefield, WF2 7AS
Email : neil@neilbowenarchitects.co.uk
Phone : 01924 380873

Project
Proposed Tennis Court at
1 BarnsleyRoad, Flockton,
Wakefield, WF4 4DN
for Mr S Lo

Drawing
Proposed Block Plan & Detail of Fencing
around Tennis Court

Date 23/05/2025

A1	Scale 1:250 NTS
2543A	
R	

Drg No 12