


General Notes

1. Do not scale this drawing.
2. All dimensions are in millimeters unless stated otherwise.
3. This drawing is to be read in conjunction with all other relevant drawings & specifications.
4. All proprietary items to be installed in strict compliance with manufacturers instructions and recommendations.
5. No works shall commence on site until approval has been obtained from all relevant Agencies / Authorities.
6. All dimensions referred to in this drawing must be verified.

Key

	Site boundary
	500mm Contour
	100mm Contour
	Retaining structure - 0.00m > 0.60m
	Retaining structure - 0.60m > 1.50m
	Retaining structure - 1.50m >
	Existing trees and hedges

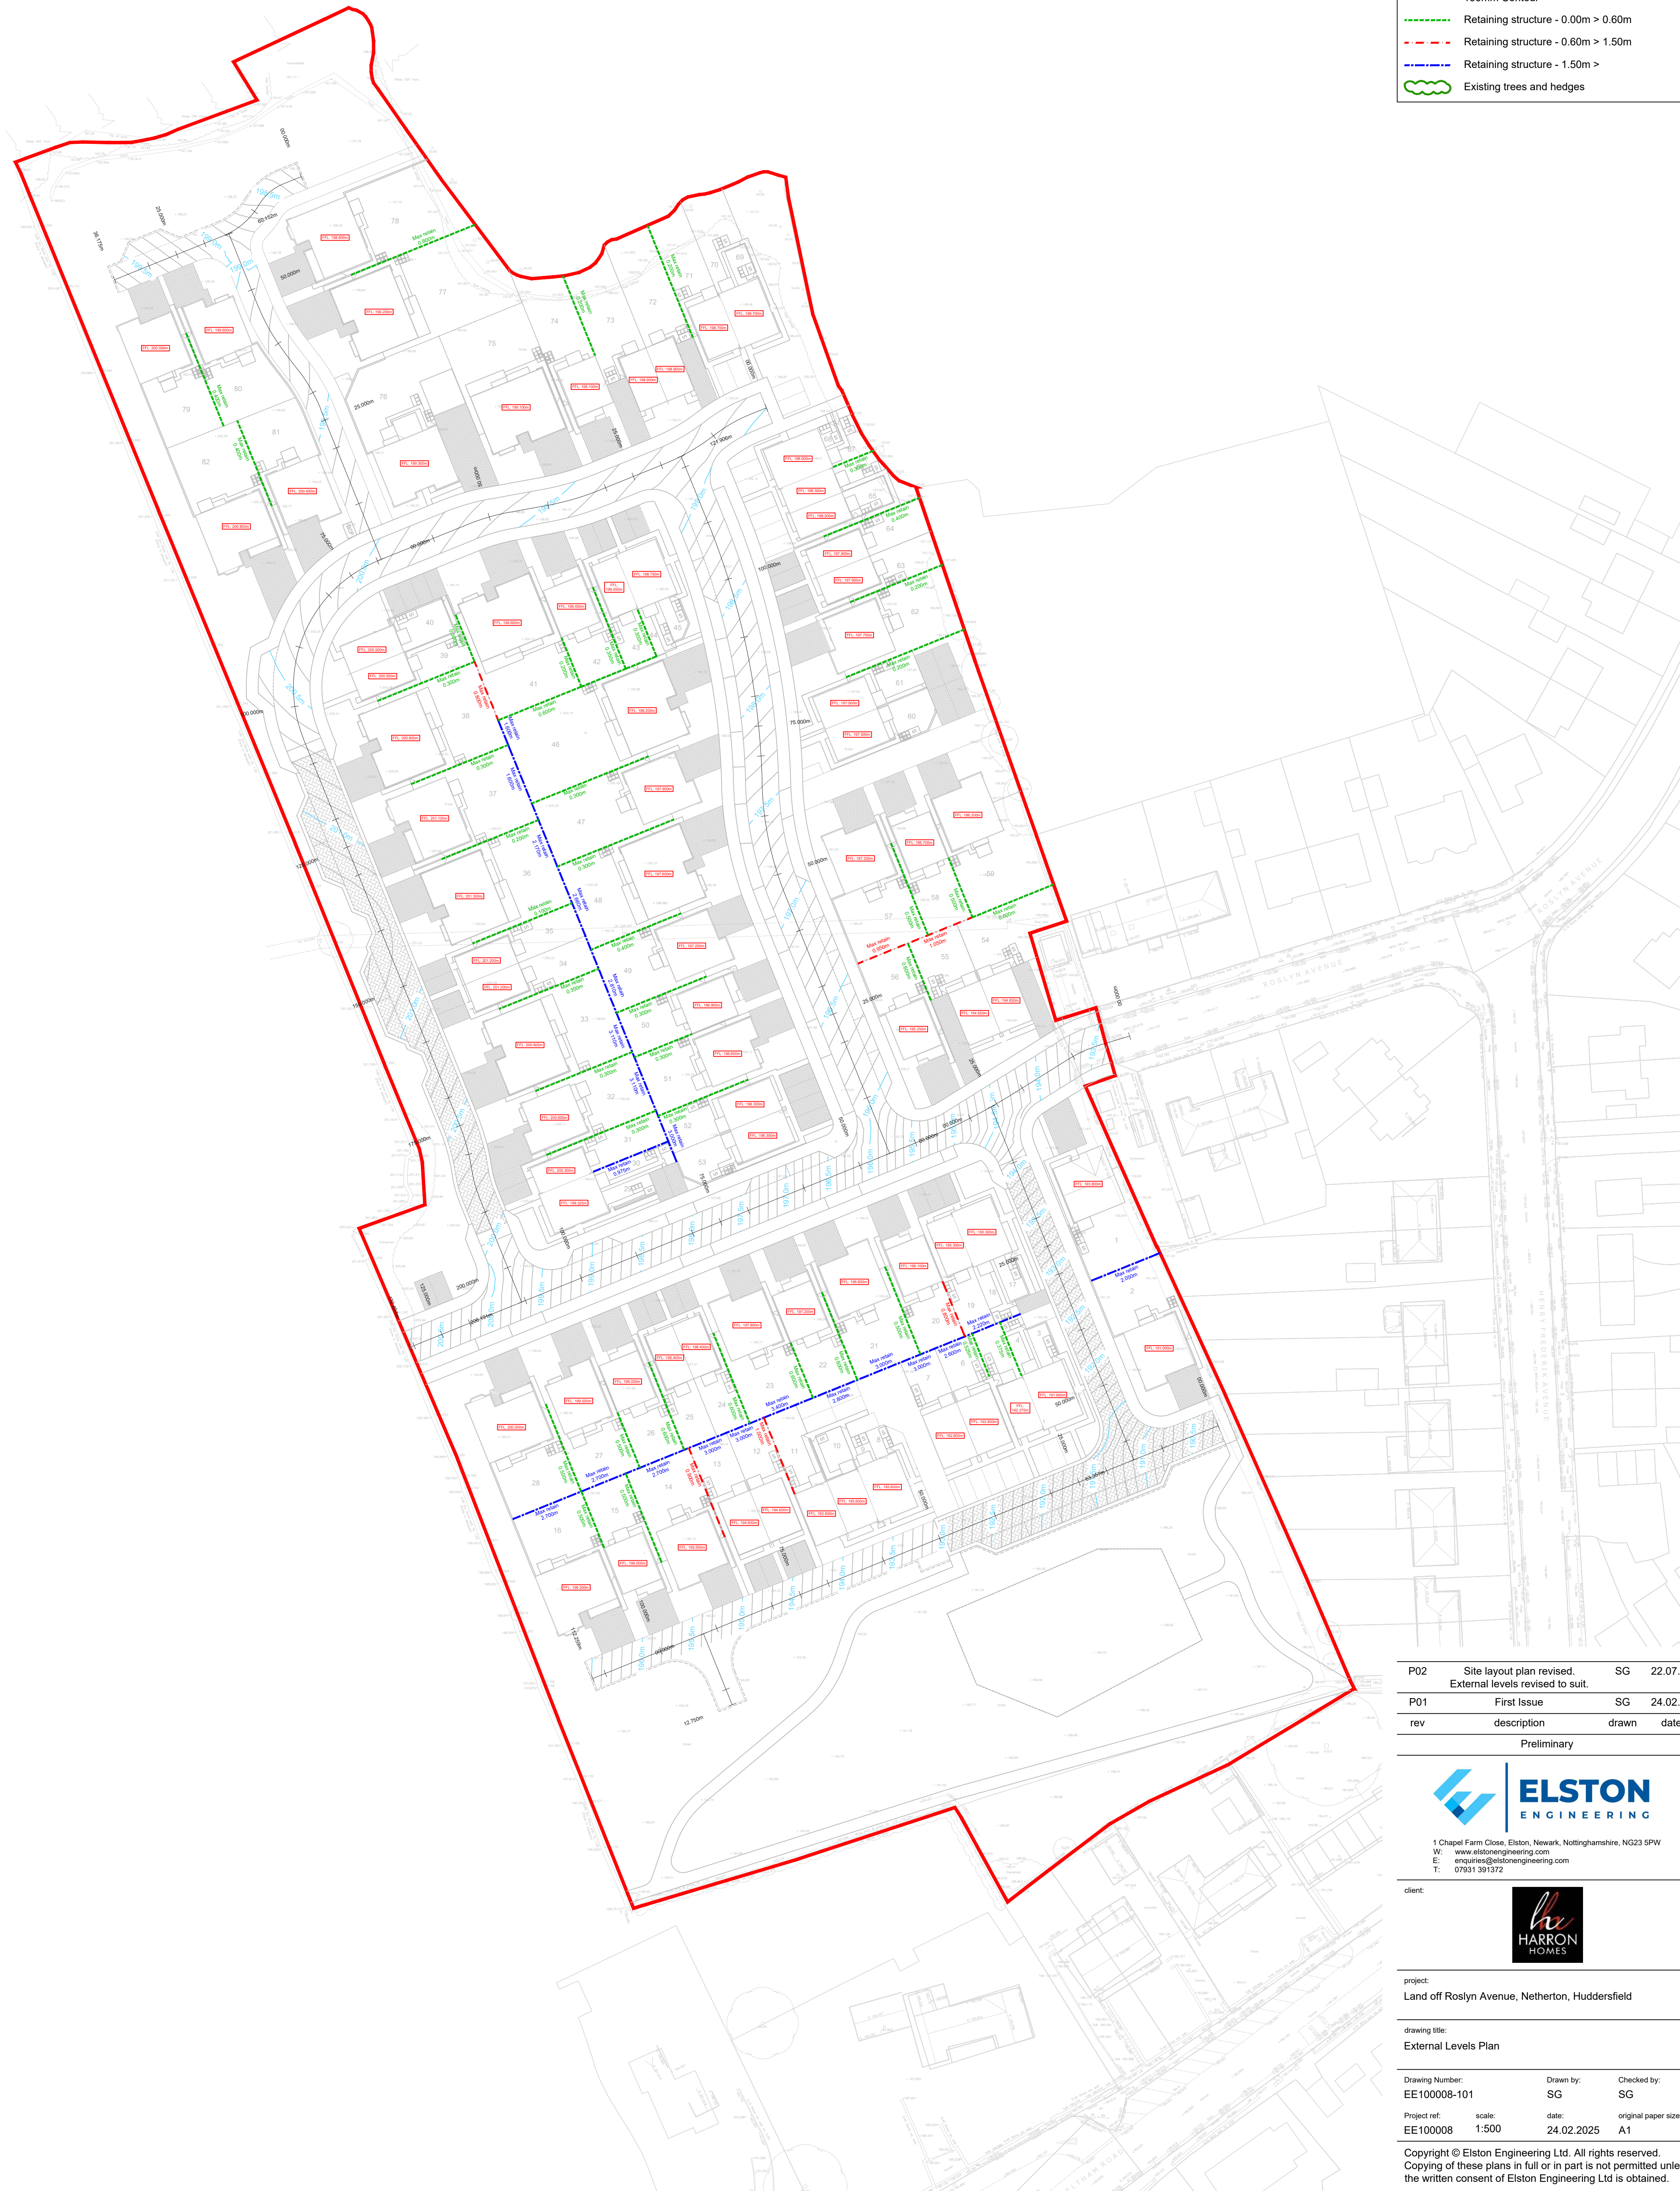

P02	Site layout plan revised. External levels revised to suit.	SG	22.07.25
P01	First Issue	SG	24.02.25
rev	description	drawn	date
Preliminary			



1 Chapel Farm Close, Elston, Newark, Nottinghamshire, NG23 5PW
W: www.elstonengineering.com
E: enquiries@elstonengineering.com
T: 07931 391372

client:



project:

Land off Roslyn Avenue, Netherton, Huddersfield

drawing title:

External Levels Plan

Drawing Number:	Drawn by:	Checked by:
EE100008-101	SG	SG
Project ref:	scale:	date:
EE100008	1:500	24.02.2025
		original paper size:
		A1

Copyright © Elston Engineering Ltd. All rights reserved.
Copying of these plans in full or in part is not permitted unless
the written consent of Elston Engineering Ltd is obtained.