




1800mm Screen Wall

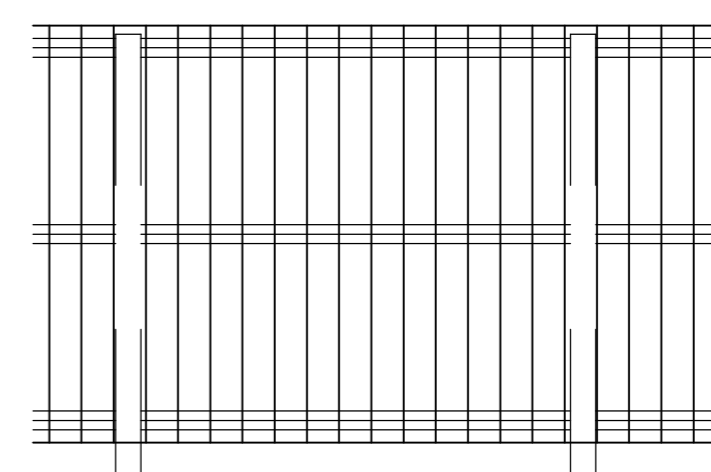

1800mm Timber Fence

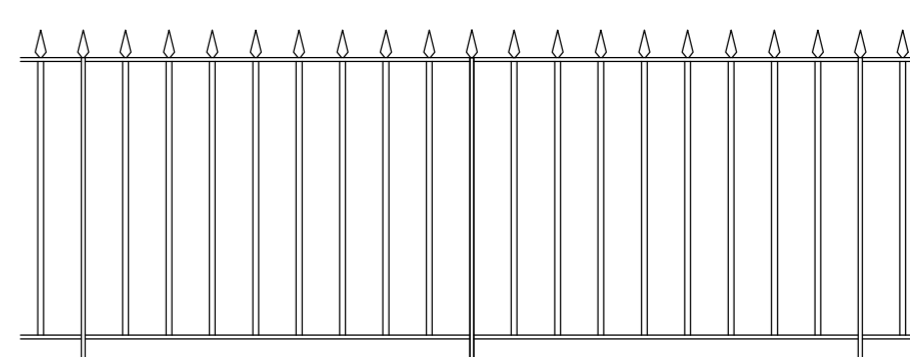


900mm Estate Railing

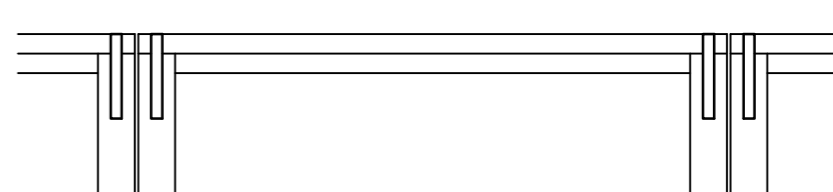

450mm Knee Rail

450mm Knee Rail
(Driven, not concreted)

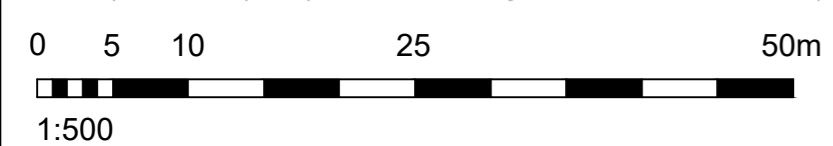

Notes
1. Do not scale from this drawing. All dimensions must be checked on site prior to the commencement of any fabrication or building works. Where applicable, dimensions and details are to be read in conjunction with specialist consultants drawings and/or other specifications; any disparity is to be brought to the attention of the office & clarification sought before proceeding.

REV: B DATE: 03.11.2025 DRAWN: BH CHECKED: TD
Key updated

REV: A DATE: 17.10.2025 DRAWN: BH CHECKED: TD
Layout updated in line with revised plan

Revisions



Harron Homes Limited
Trueman House
Capitol Blvd
Morley
Leeds
LS27 OTS
Tel: 0113 204 4670
Fax: 0113 204 4677
Web: www.harronhomes.co.uk

Status: Planning

Project: Roslyn Avenue, Netherpton

Title: Boundary Treatment Plan

Drawn: KW

Date: 07.04.25

Checked: -

Scale @ A1:1.500

Job no: 652

Drg No: 06

Rev: B