


NOTE
 MATERIALS TO MATCH EXISTING
 THESE NOTES DO NOT COMPRISE A FULL SPECIFICATION
 THEY ARE FOR GENERAL GUIDANCE ONLY AND THEIR
 PRIMARY FUNCTION IS TO ASSIST LOCAL AUTHORITY
 OFFICERS IN DETERMINING BUILDING REGULATION COMPLIANCE
 ALL DIMENSIONS MUST BE CHECKED ON SITE PRIOR TO WORKS
 STARTING.
 ALL WORKS MUST BE CARRIED OUT IN ACCORDANCE WITH
 CURRENT BUILDING REGULATIONS, CODES OF PRACTICE AND
 PLANNING OFFICERS REQUIREMENTS.
 ALL MATERIALS MUST COMPLY WITH CURRENT BRITISH STANDARDS
 IN SITUATIONS USED.

Proposed roof to
 be tiled to match
 existing

Proposed walls to
 be render

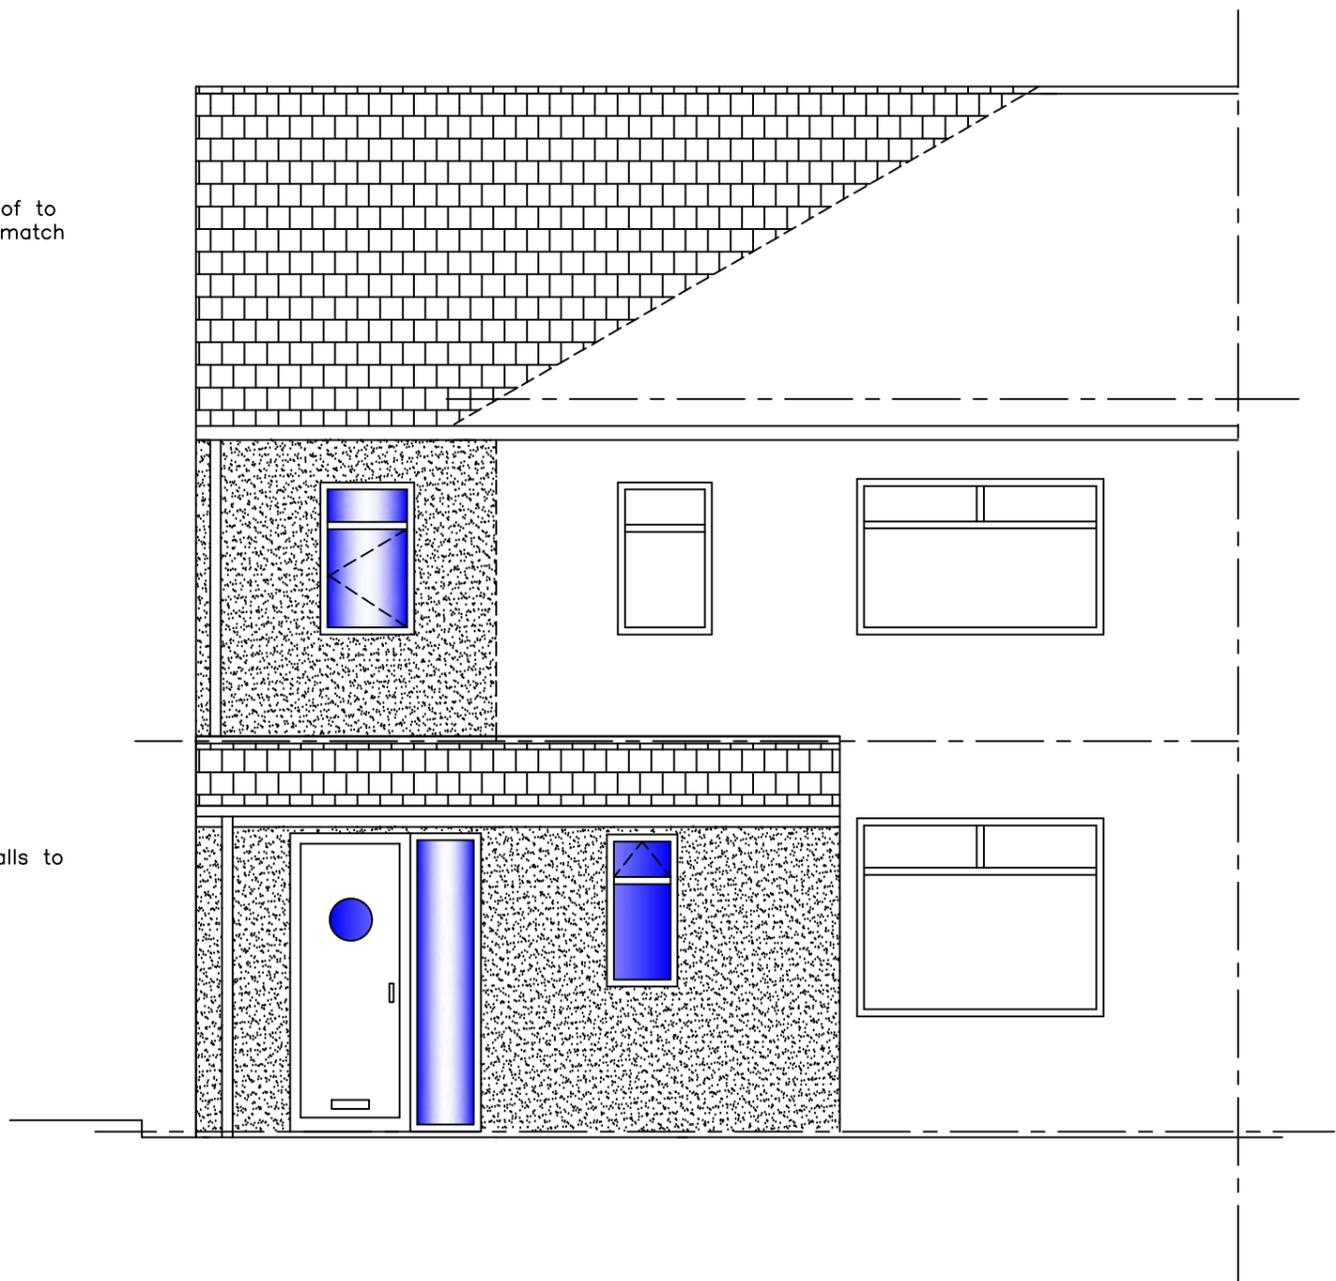

Proposed Front Elevation (East)

1:50

MIRFIELD DESIGNS
 Planning & Building Control Service

Tel: 07877959728
 Email: mirfielddesigns@gmail.com

Client		Mr & Mrs Hussain	
Job		69 Chapel Lane Heckmondwike	
Title		Proposed Front Elevation	
Drawn By	RK	Date	June 2025
Eng. Check		Scale	1:50
Tech. Check			
Drawing No.			Rev.
2025 / 493 / 03			