




Proposed Front Elevation 1:100

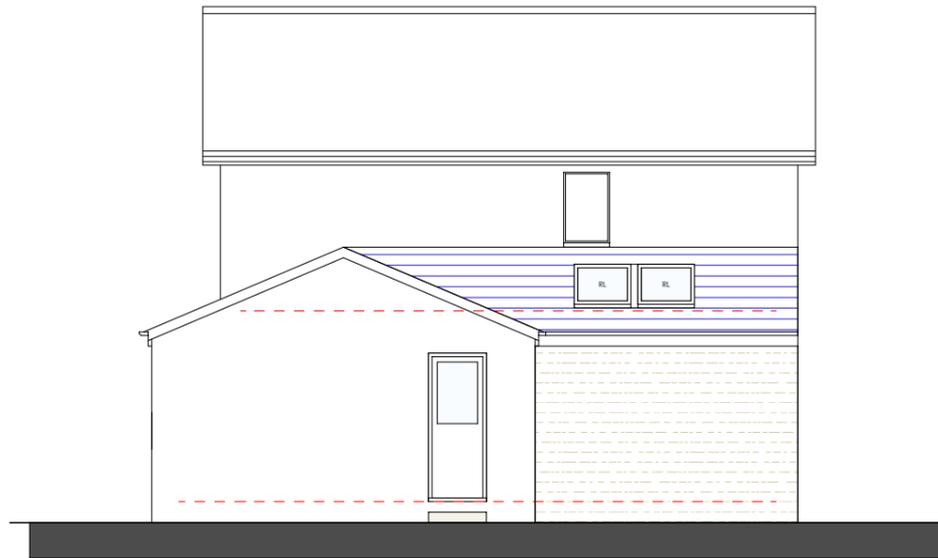


Proposed Side Elevation 1:100




Proposed Rear Elevation 1:100

Proposed Materials:
 Wall : Regular course stone to match existing
 Roof: Grey Interlocking flat concrete tiles to match existing

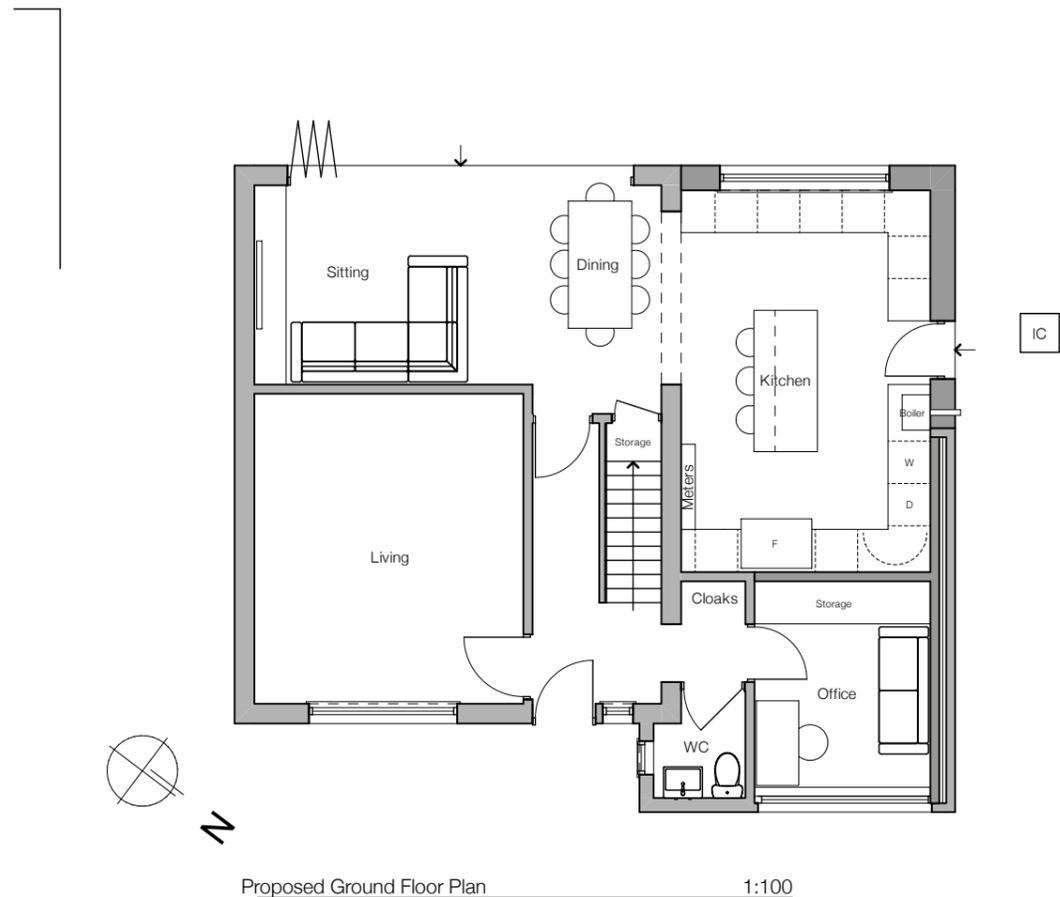

Proposed Ground Floor Plan 1:100

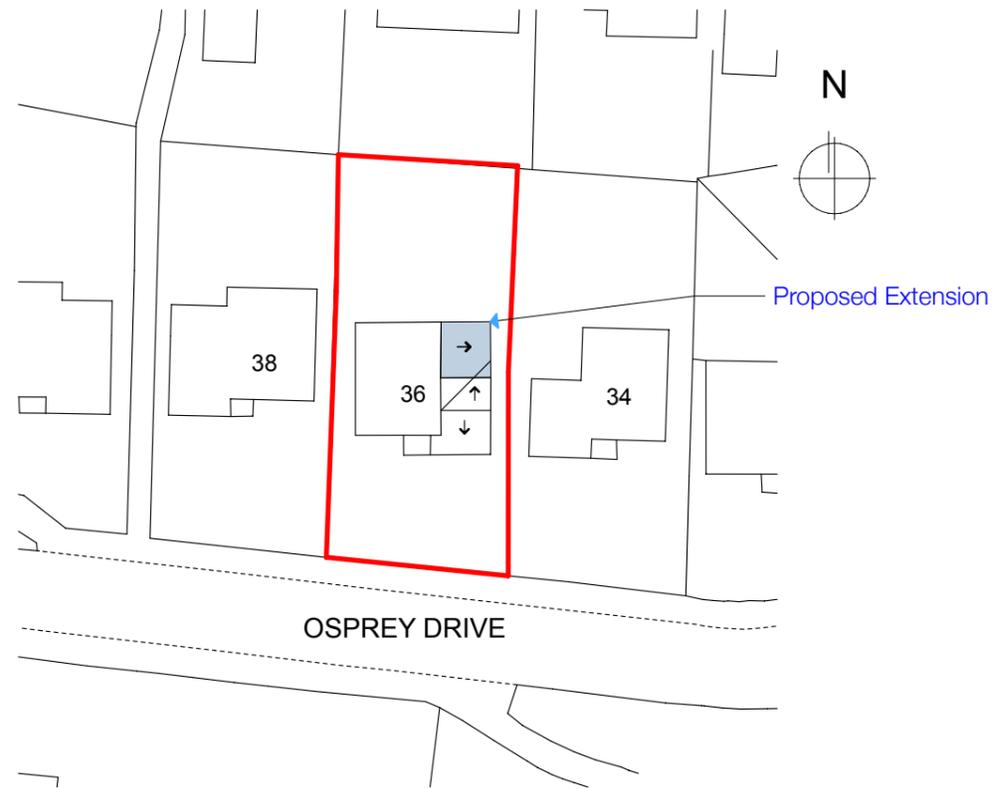

Proposed Block Site Plan 1:500

Rev	Date
Drawing Proposed Plans and Elevations	
Drawing no:	Rev Date Scale @ A3
0157/2025-02	June 2025 1:100 / 1:500
Client Mr & Mrs Daniels	
Job title Extension and Alterations to Existing Dwelling 36 Osprey Drive, Netherton, Huddersfield	