




Front Elevation


Side Elevation

Rear Elevation

Side Elevation

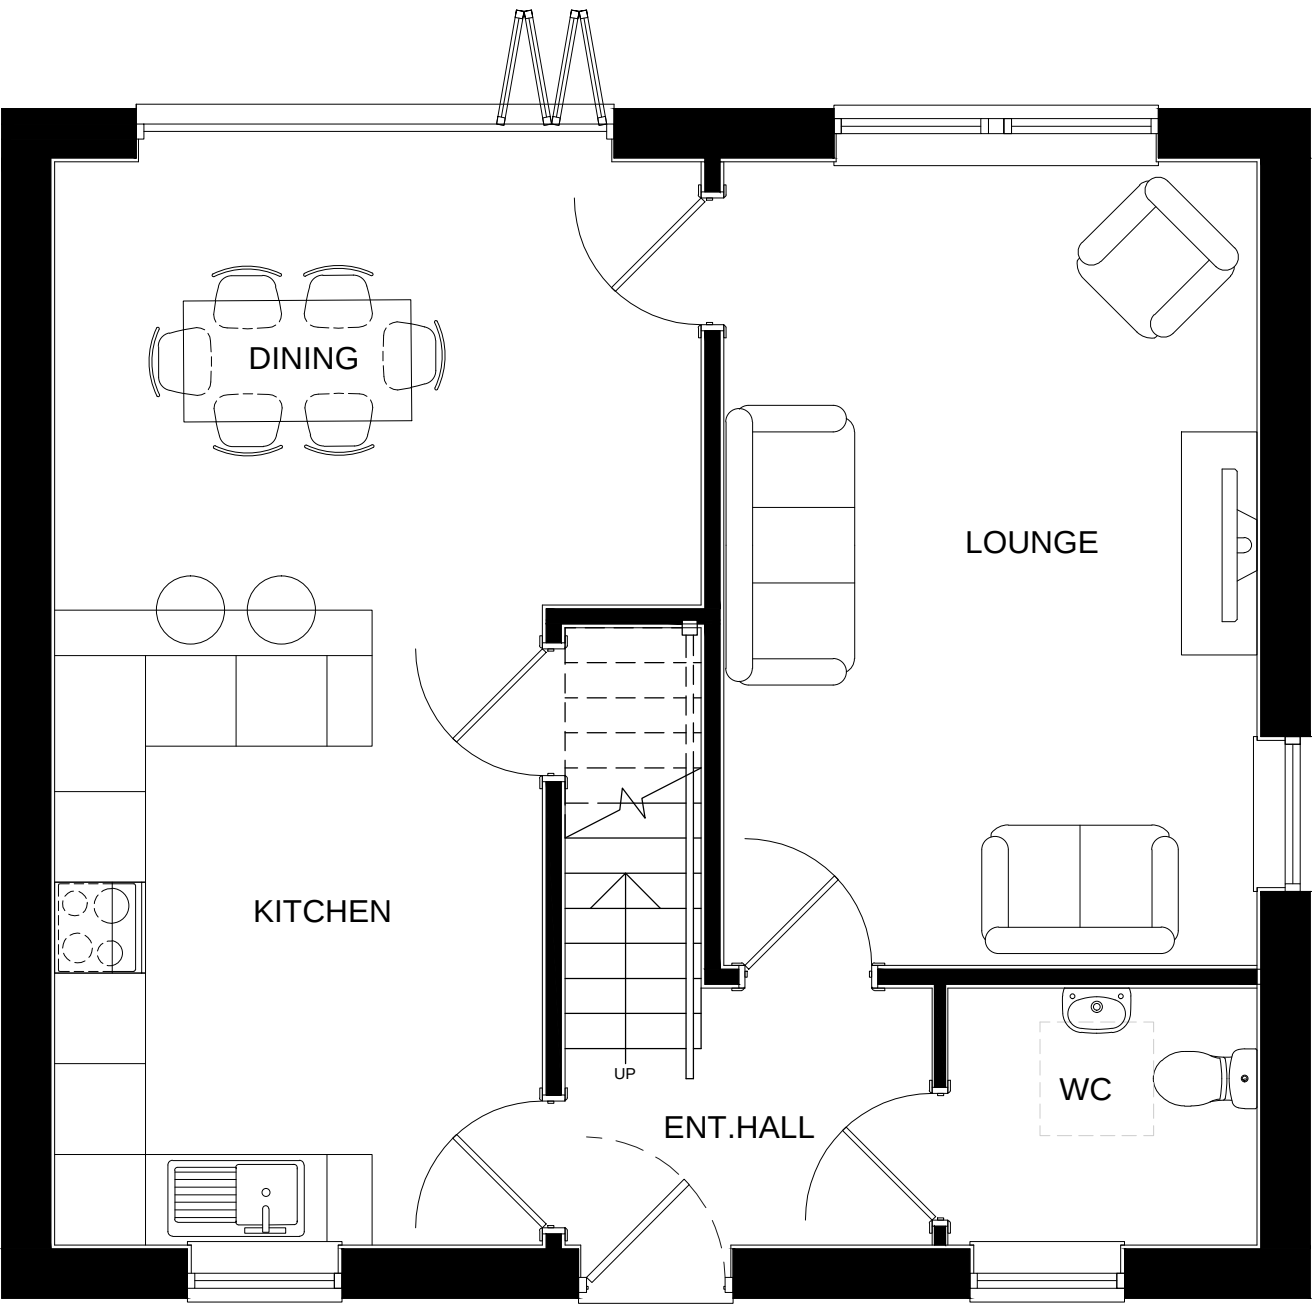

Ground Floor Plan

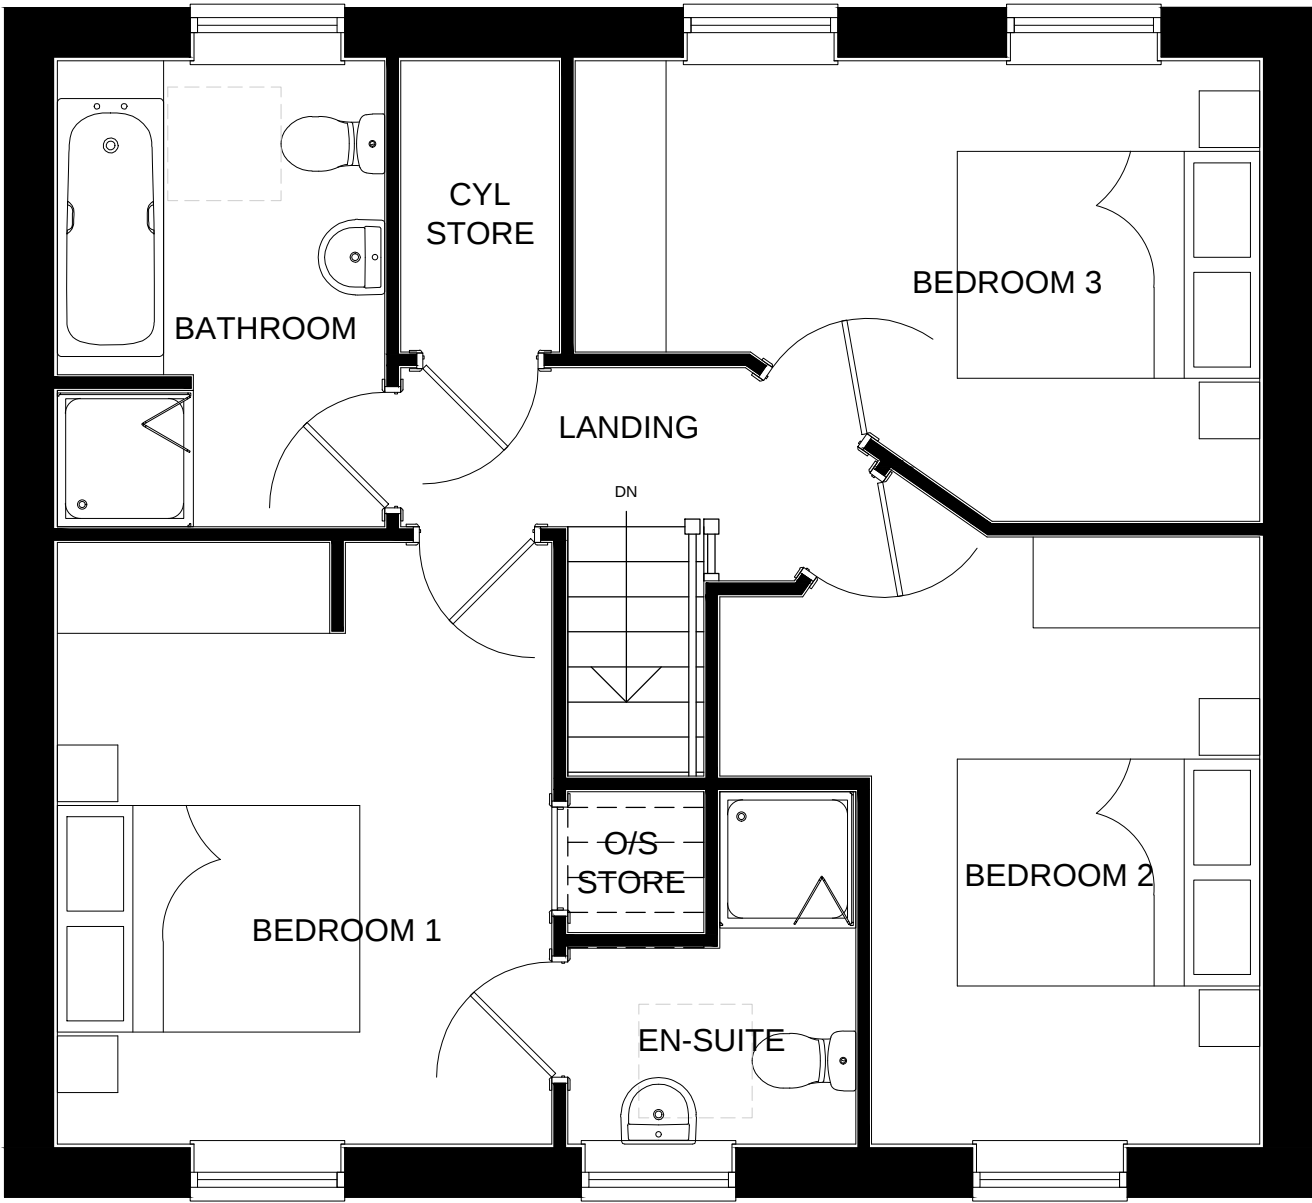

First Floor Plan

13 / PLOT 1 - THE LOVETT - PROPOSED PLANS AND ELEVATIONS

Do not scale off this drawing - Only figured dimensions to be taken from this drawing. Drawings based on Ordnance Survey and/or existing record drawings - Design and Drawing content subject to Site Survey, Structural Survey, Site Investigations, Planning and Statutory Requirements and Approvals. Authorised reproduction from Ordnance Survey Map with permission of the Controller of Her Majesty's Stationery Office. Crown Copyright reserved.



B / 19.03.25 / Front door style updated in line with client comments. SD VS
A / 07.03.25 / Revised in line with clients comments. SD VS

Rev	Date	Description	Drawn	Check
-----	------	-------------	-------	-------



Architecture
Planning
Urban Design
Landscape

CLIENT: SANDS LTD	DRAWING NUMBER: 25:5740:13B				
PROJECT: PROPOSED RESIDENTIAL DEVELOPMENT @ COMMERCIAL ROAD, SKELMANTHORPE	SCALE @ A1: 1:50				
DRAWING: PLOT 1 - THE LOVETT - PROPOSED PLANS AND ELEVATIONS	<table><tbody><tr><td>DRAWN: SD/1J</td><td>DATE: FEB 25</td></tr><tr><td>CHECKED: VS/SD</td><td>DATE: FEB 25</td></tr></tbody></table>	DRAWN: SD/1J	DATE: FEB 25	CHECKED: VS/SD	DATE: FEB 25
DRAWN: SD/1J	DATE: FEB 25				
CHECKED: VS/SD	DATE: FEB 25				

JRP Associates 14 Mariner Court, Calder Park, Wakefield, WF4 3FL	T 01924 383322 E info@jrpassoc.co.uk W jrpassoc.co.uk
--	--