



WF13 4AZ - BUTCHERS ARMS
LAYOUT PLANS
PROPOSALS

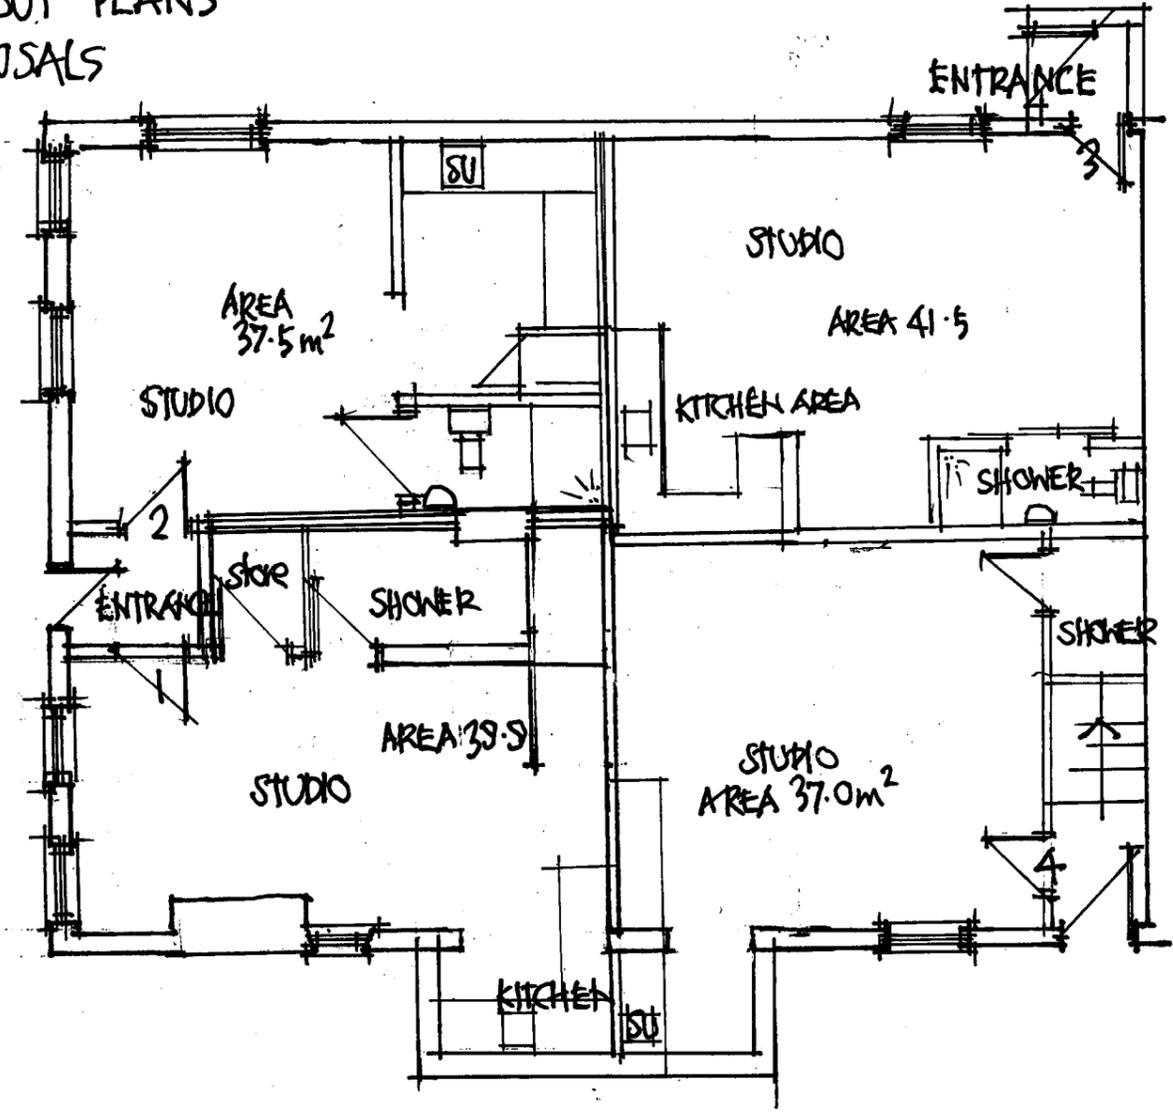

GROUND FLOOR -

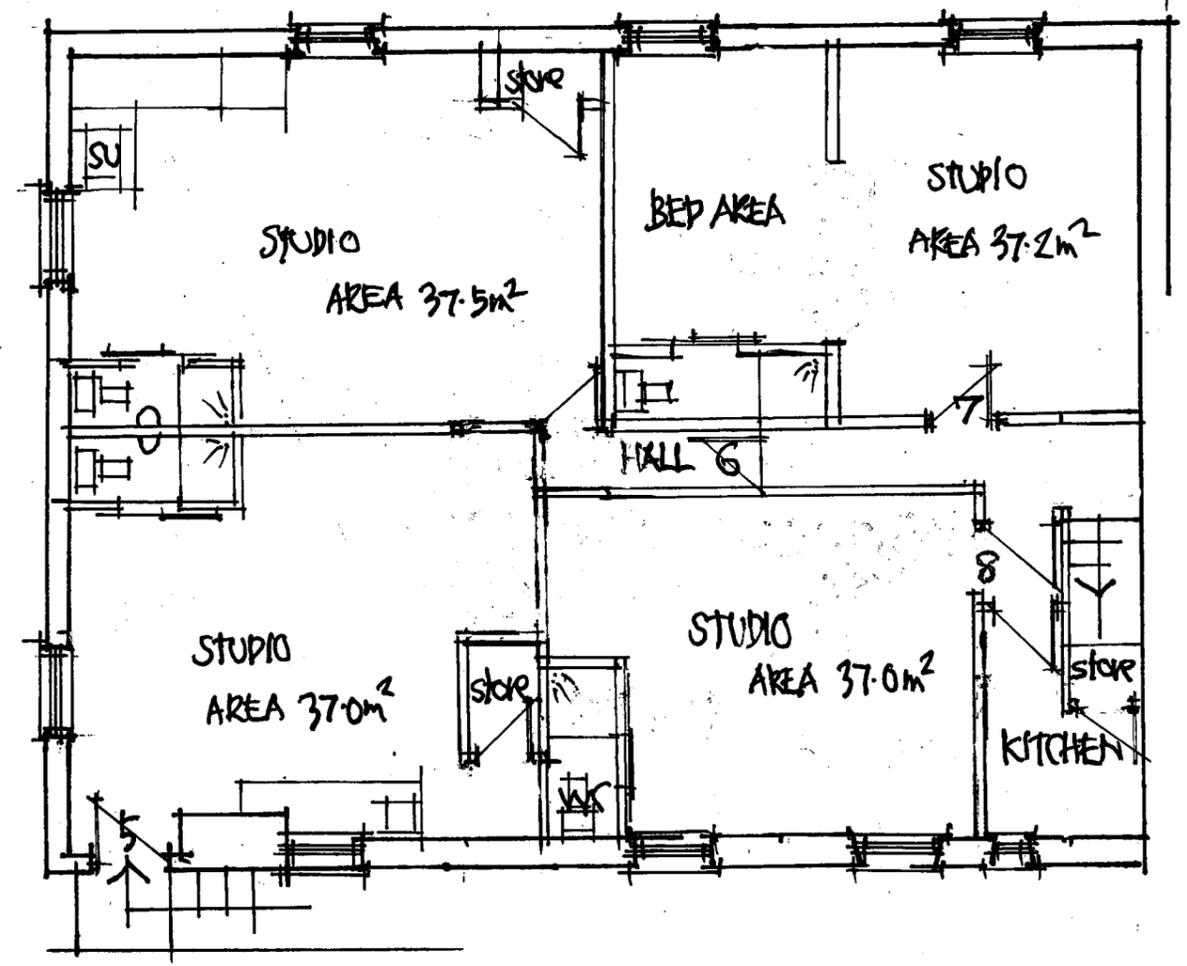

FIRST FLOOR - PROPOSED