



WF13 4&Z - BUTCHERS ARMS
LAYOUT PLANS

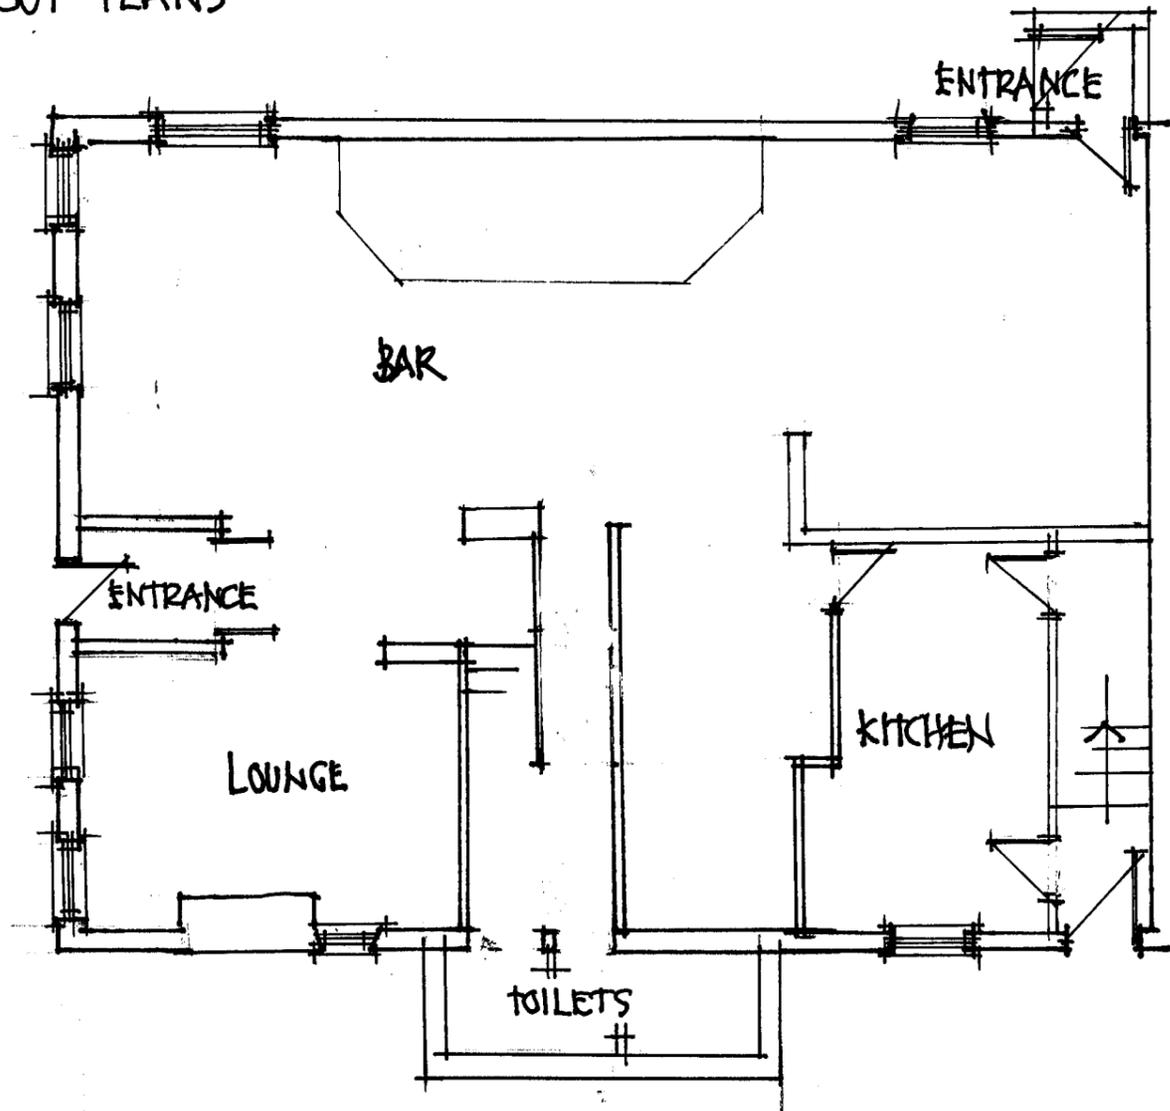

GROUND FLOOR - EXISTING

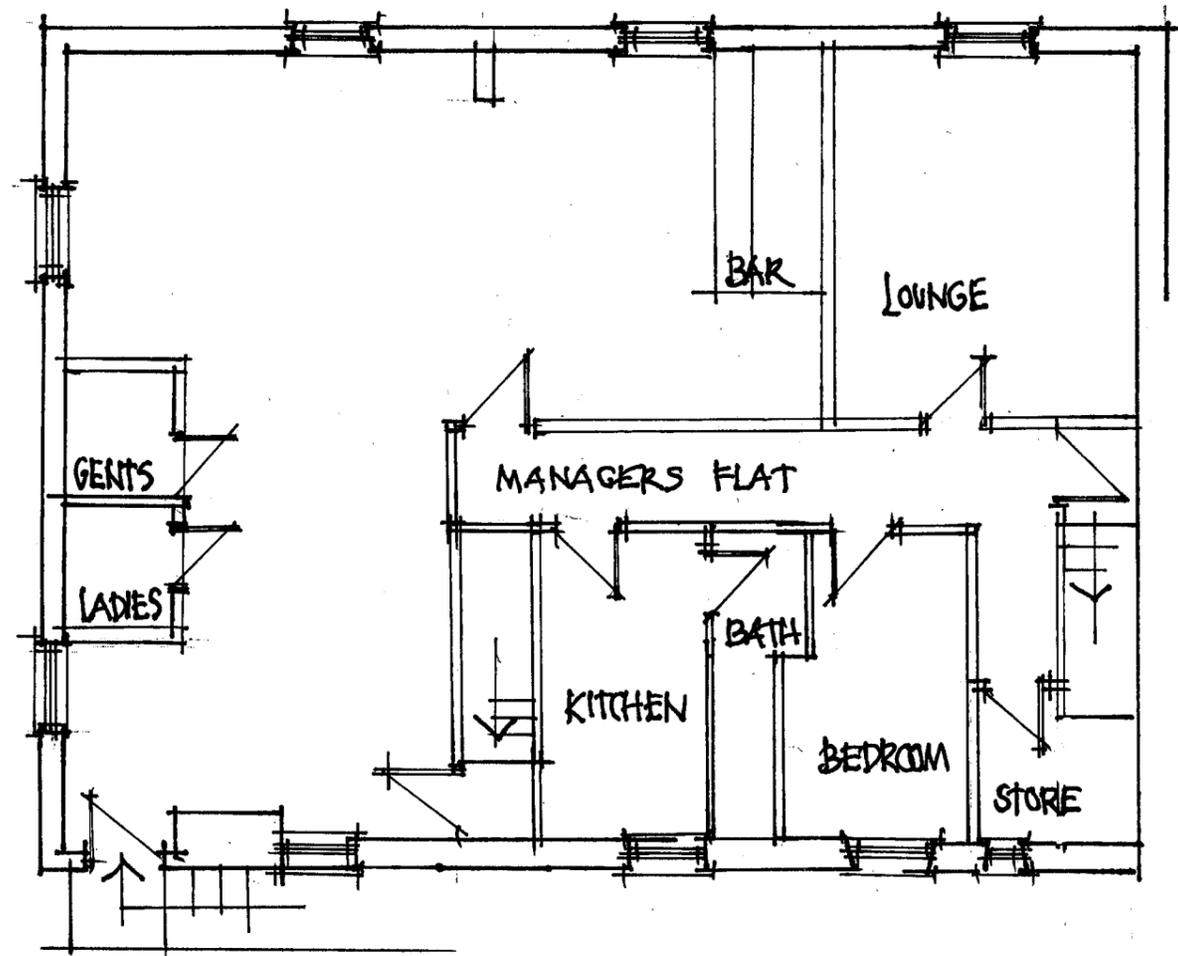

FIRST FLOOR -

SCALE 1:100