



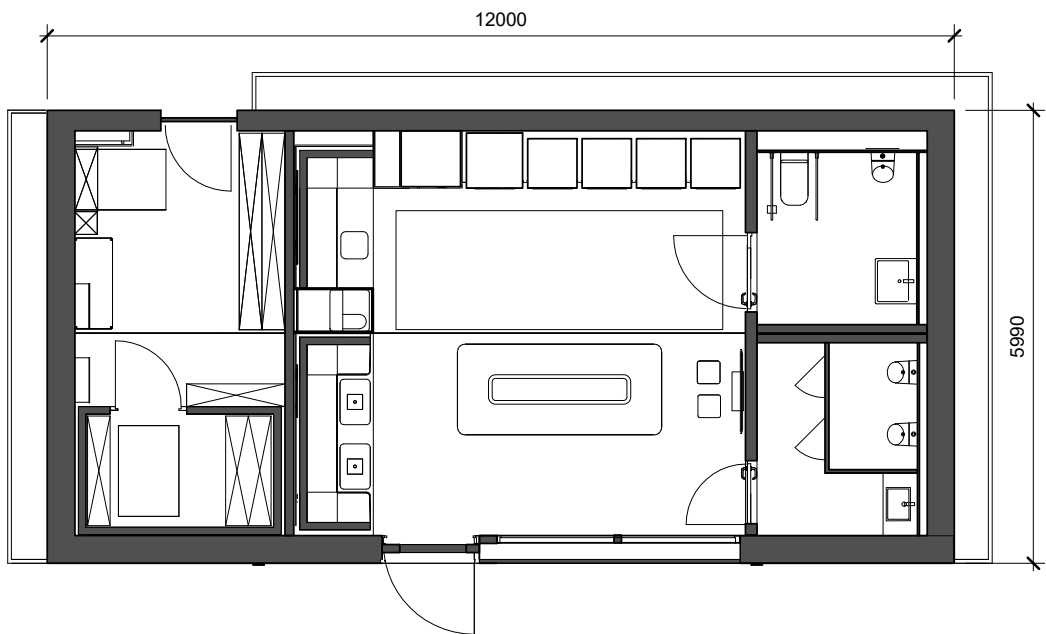


Plan View

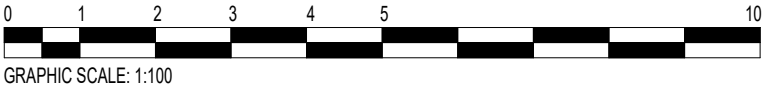


GRAPHIC SCALE: 1:100




Front Elevation

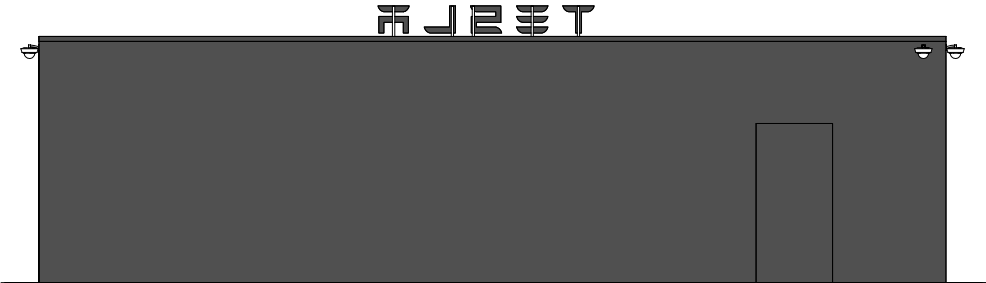

Side Elevation

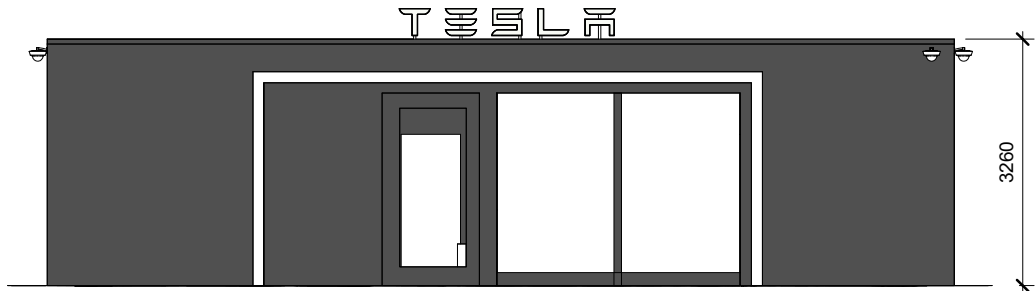

Front Elevation

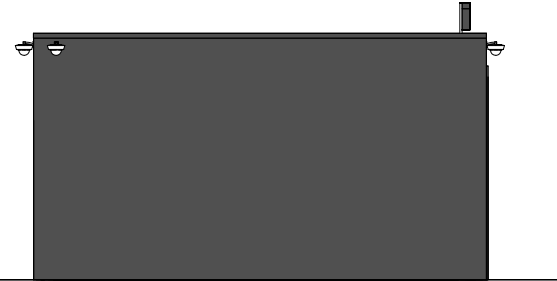

Rear Elevation

Amenity Block

SP - 100