



SITE NAME: Birstall

DRAWING:
Substation Elevations

CRM3030028-ENZ-
XX-XX-DR-T-0011


SITE ADDRESS:
Birstall

PAPER SIZE:
A3

SCALE FACTOR: M
1:100


UNITS:
centimeters

PROPOSED SUBSTATION

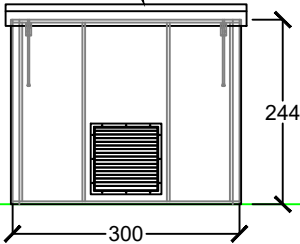


TERRAIN LEVEL

PROPOSED SUBSTATION
PROPOSED METERING
CABINET

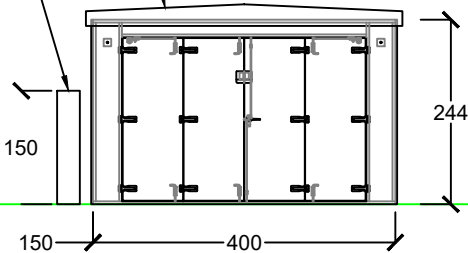


PROPOSED SUBSTATION

PROPOSED METERING
CABINET

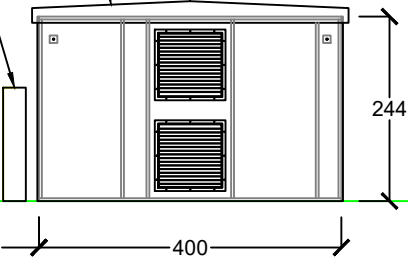

PROPOSED SUBSTATION

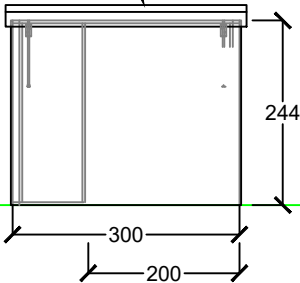

TERRAIN LEVEL