



Issue Purpose : HH Application		
Project	Proposed front dormer window	Date 10-07-2025
		Scale 1:100 @ A3
Address	11 Manor Farm Drive, Batley, WF17 6HE	Proposal
		D.N. 2025 - 11MFD - 03



PROPOSED FRONT ELEVATION

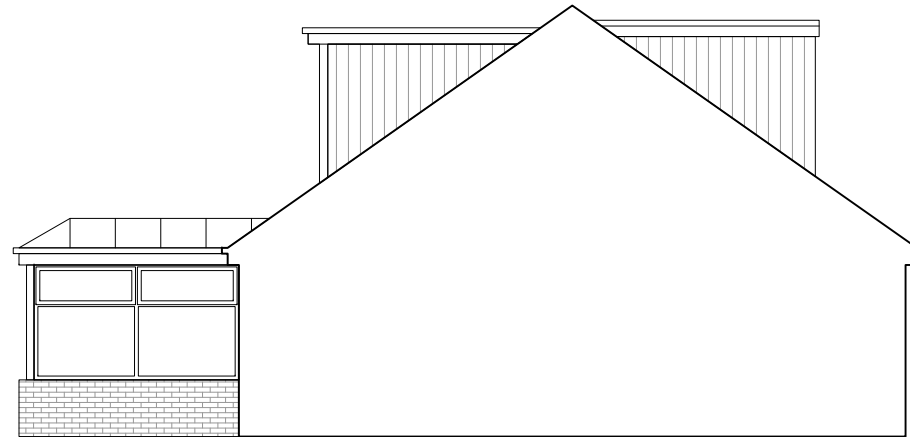


PROPOSED SIDE ELEVATION

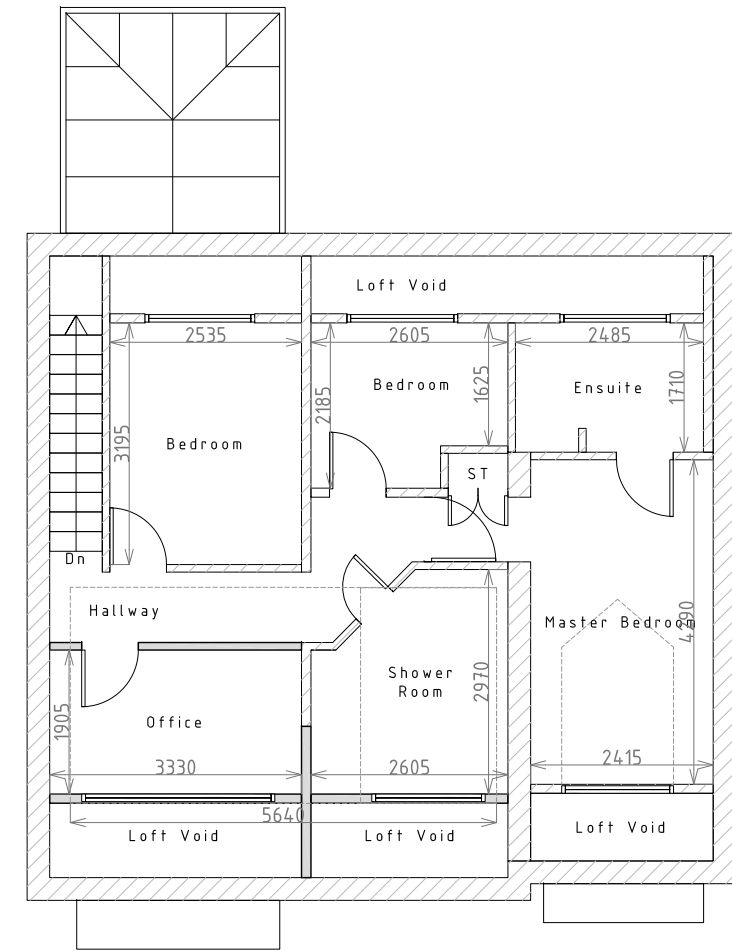


PROPOSED FIRST FLOOR PLAN



PROPOSED REAR ELEVATION

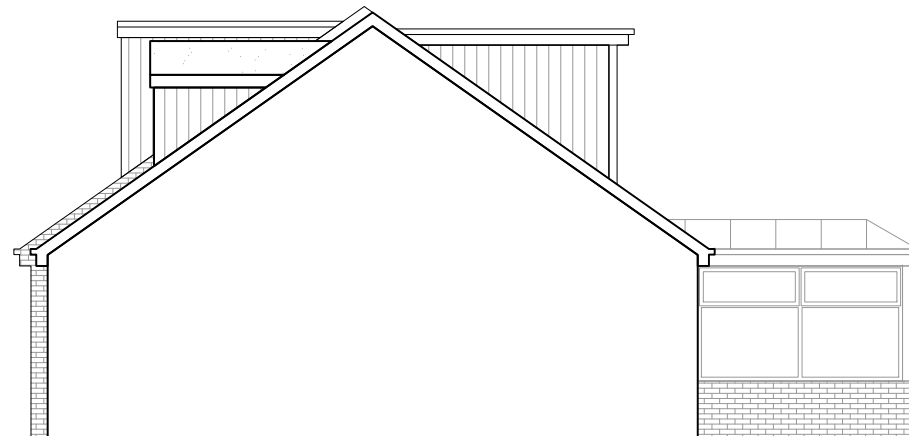

PROPOSED OTHER SIDE ELEVATION

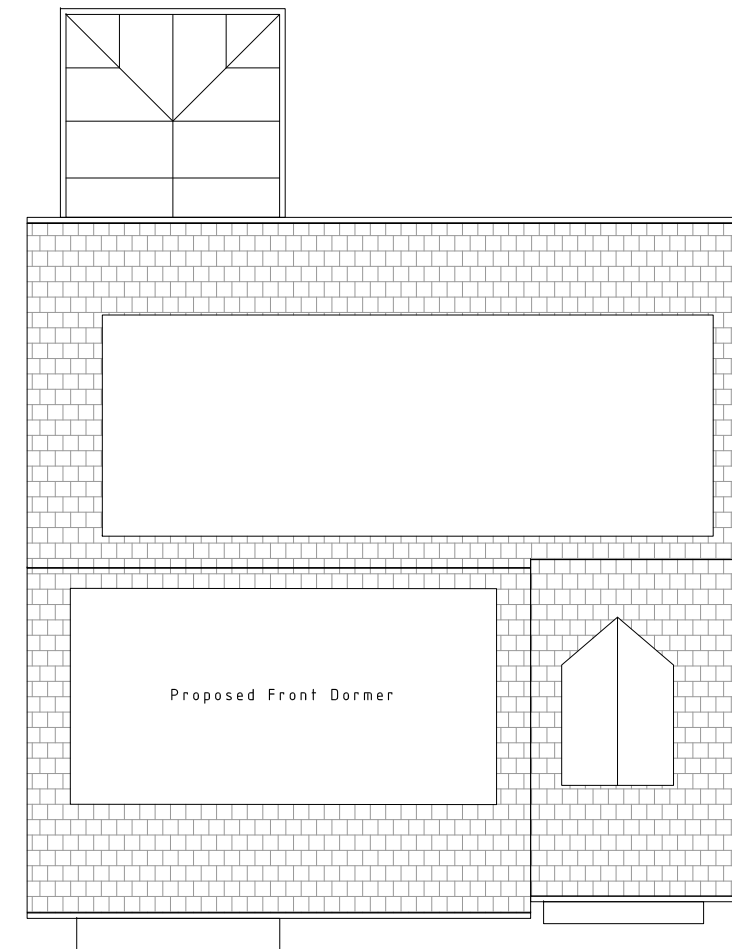

PROPOSED ROOF PLAN