



Notes:

- This drawing is copyright.
- Do not scale dimensions from this drawing.
- This drawing is to be read in conjunction with all other relevant drawings.
- All discrepancies on this drawing are to be reported to the architect.
- Do not modify any element of this drawing.
- Use drawing only for purpose(s) issued.

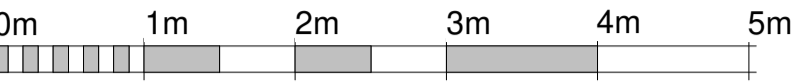

VISUAL SCALE 1:50 @ A1

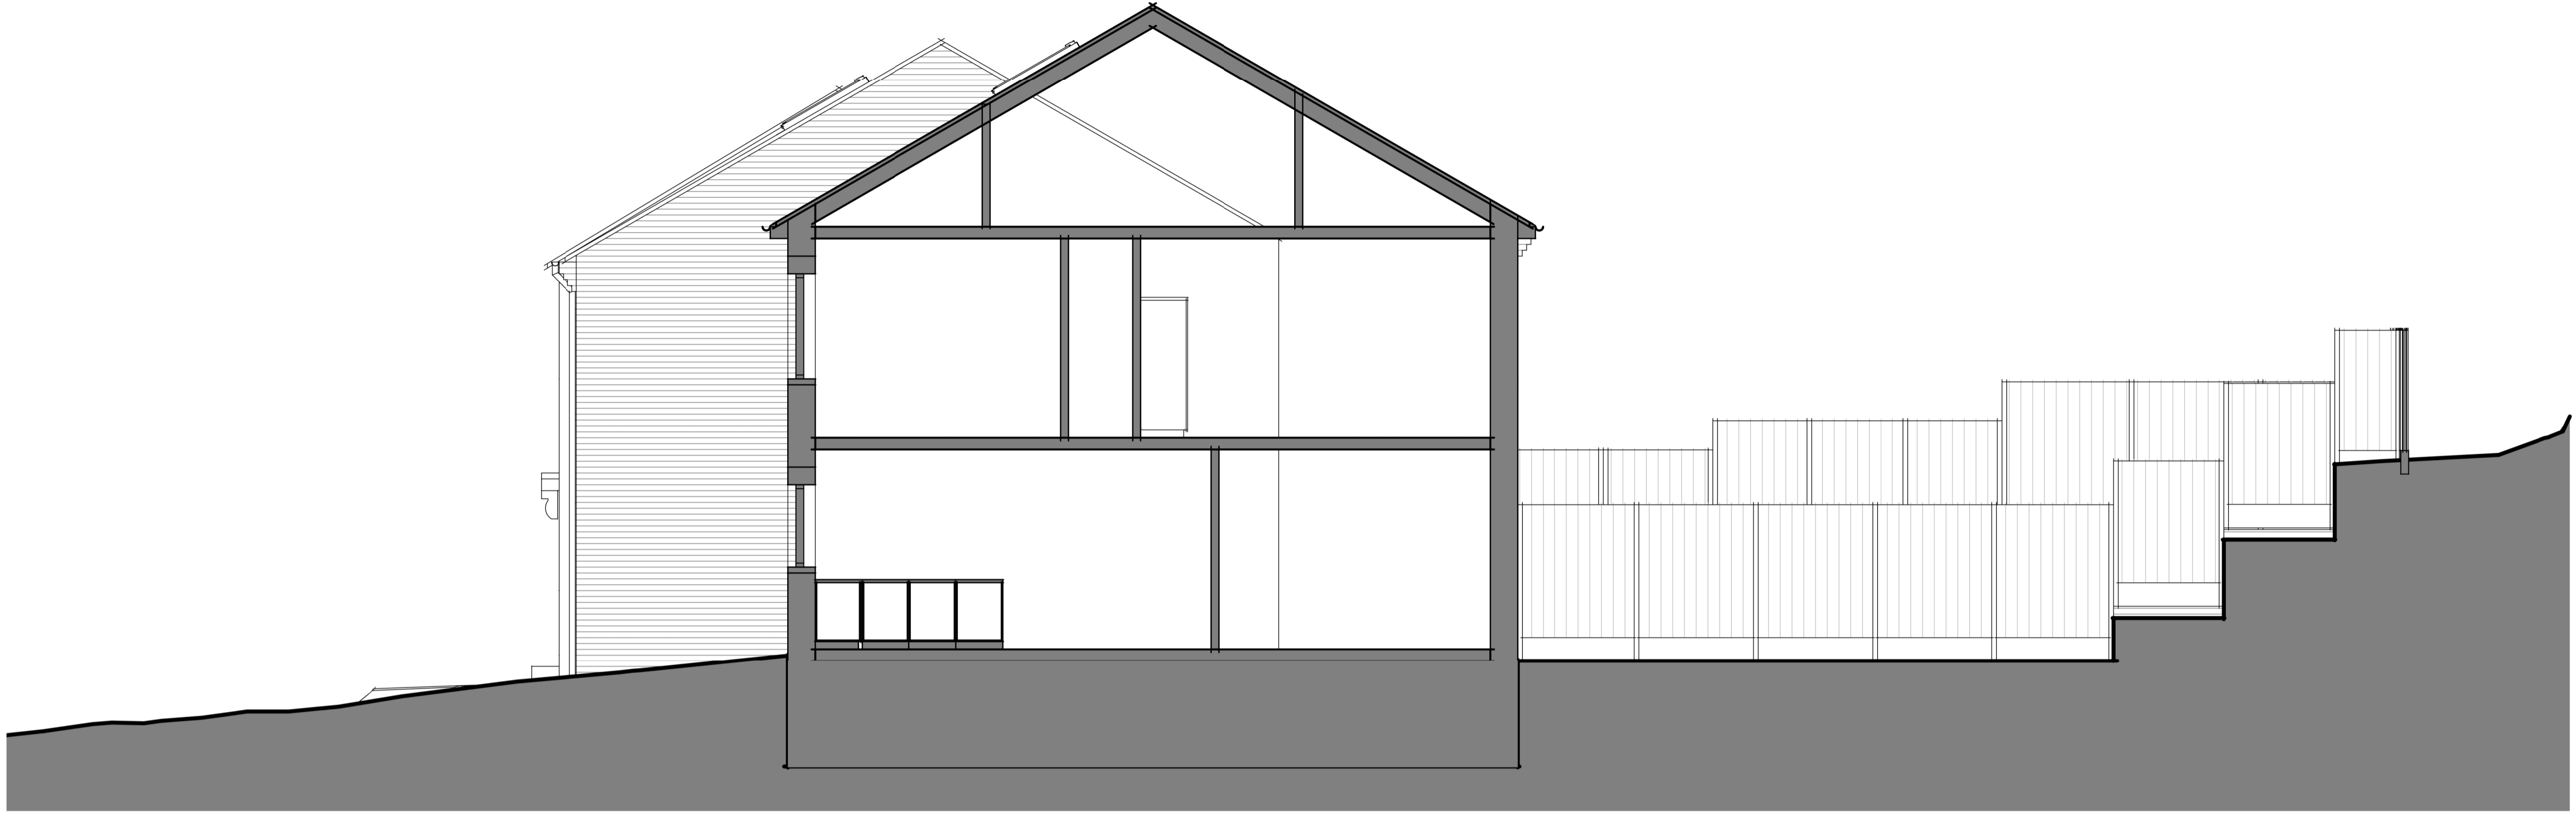

PS1 Refer to DRG02



PS2 Refer to DRG02

Rev	Date	Revision Notes	Dn	Rv
Client Lee Yung Chau				
Project Land at Kinder Avenue Cowlersley, Huddersfield, HD4 5XD				
Drawing Title Proposed Site Sections				
Job Number		Drawing Originated Date		
Scale@A1 1 : 50		Purpose		
Drawing Number DRG07				Revision