


CDM 2015 Designer's risk assessment undertaken on this drawing, indicating Relevant and Foreseeable risks. To be read in conjunction with the Principle Designers's Risk Register.

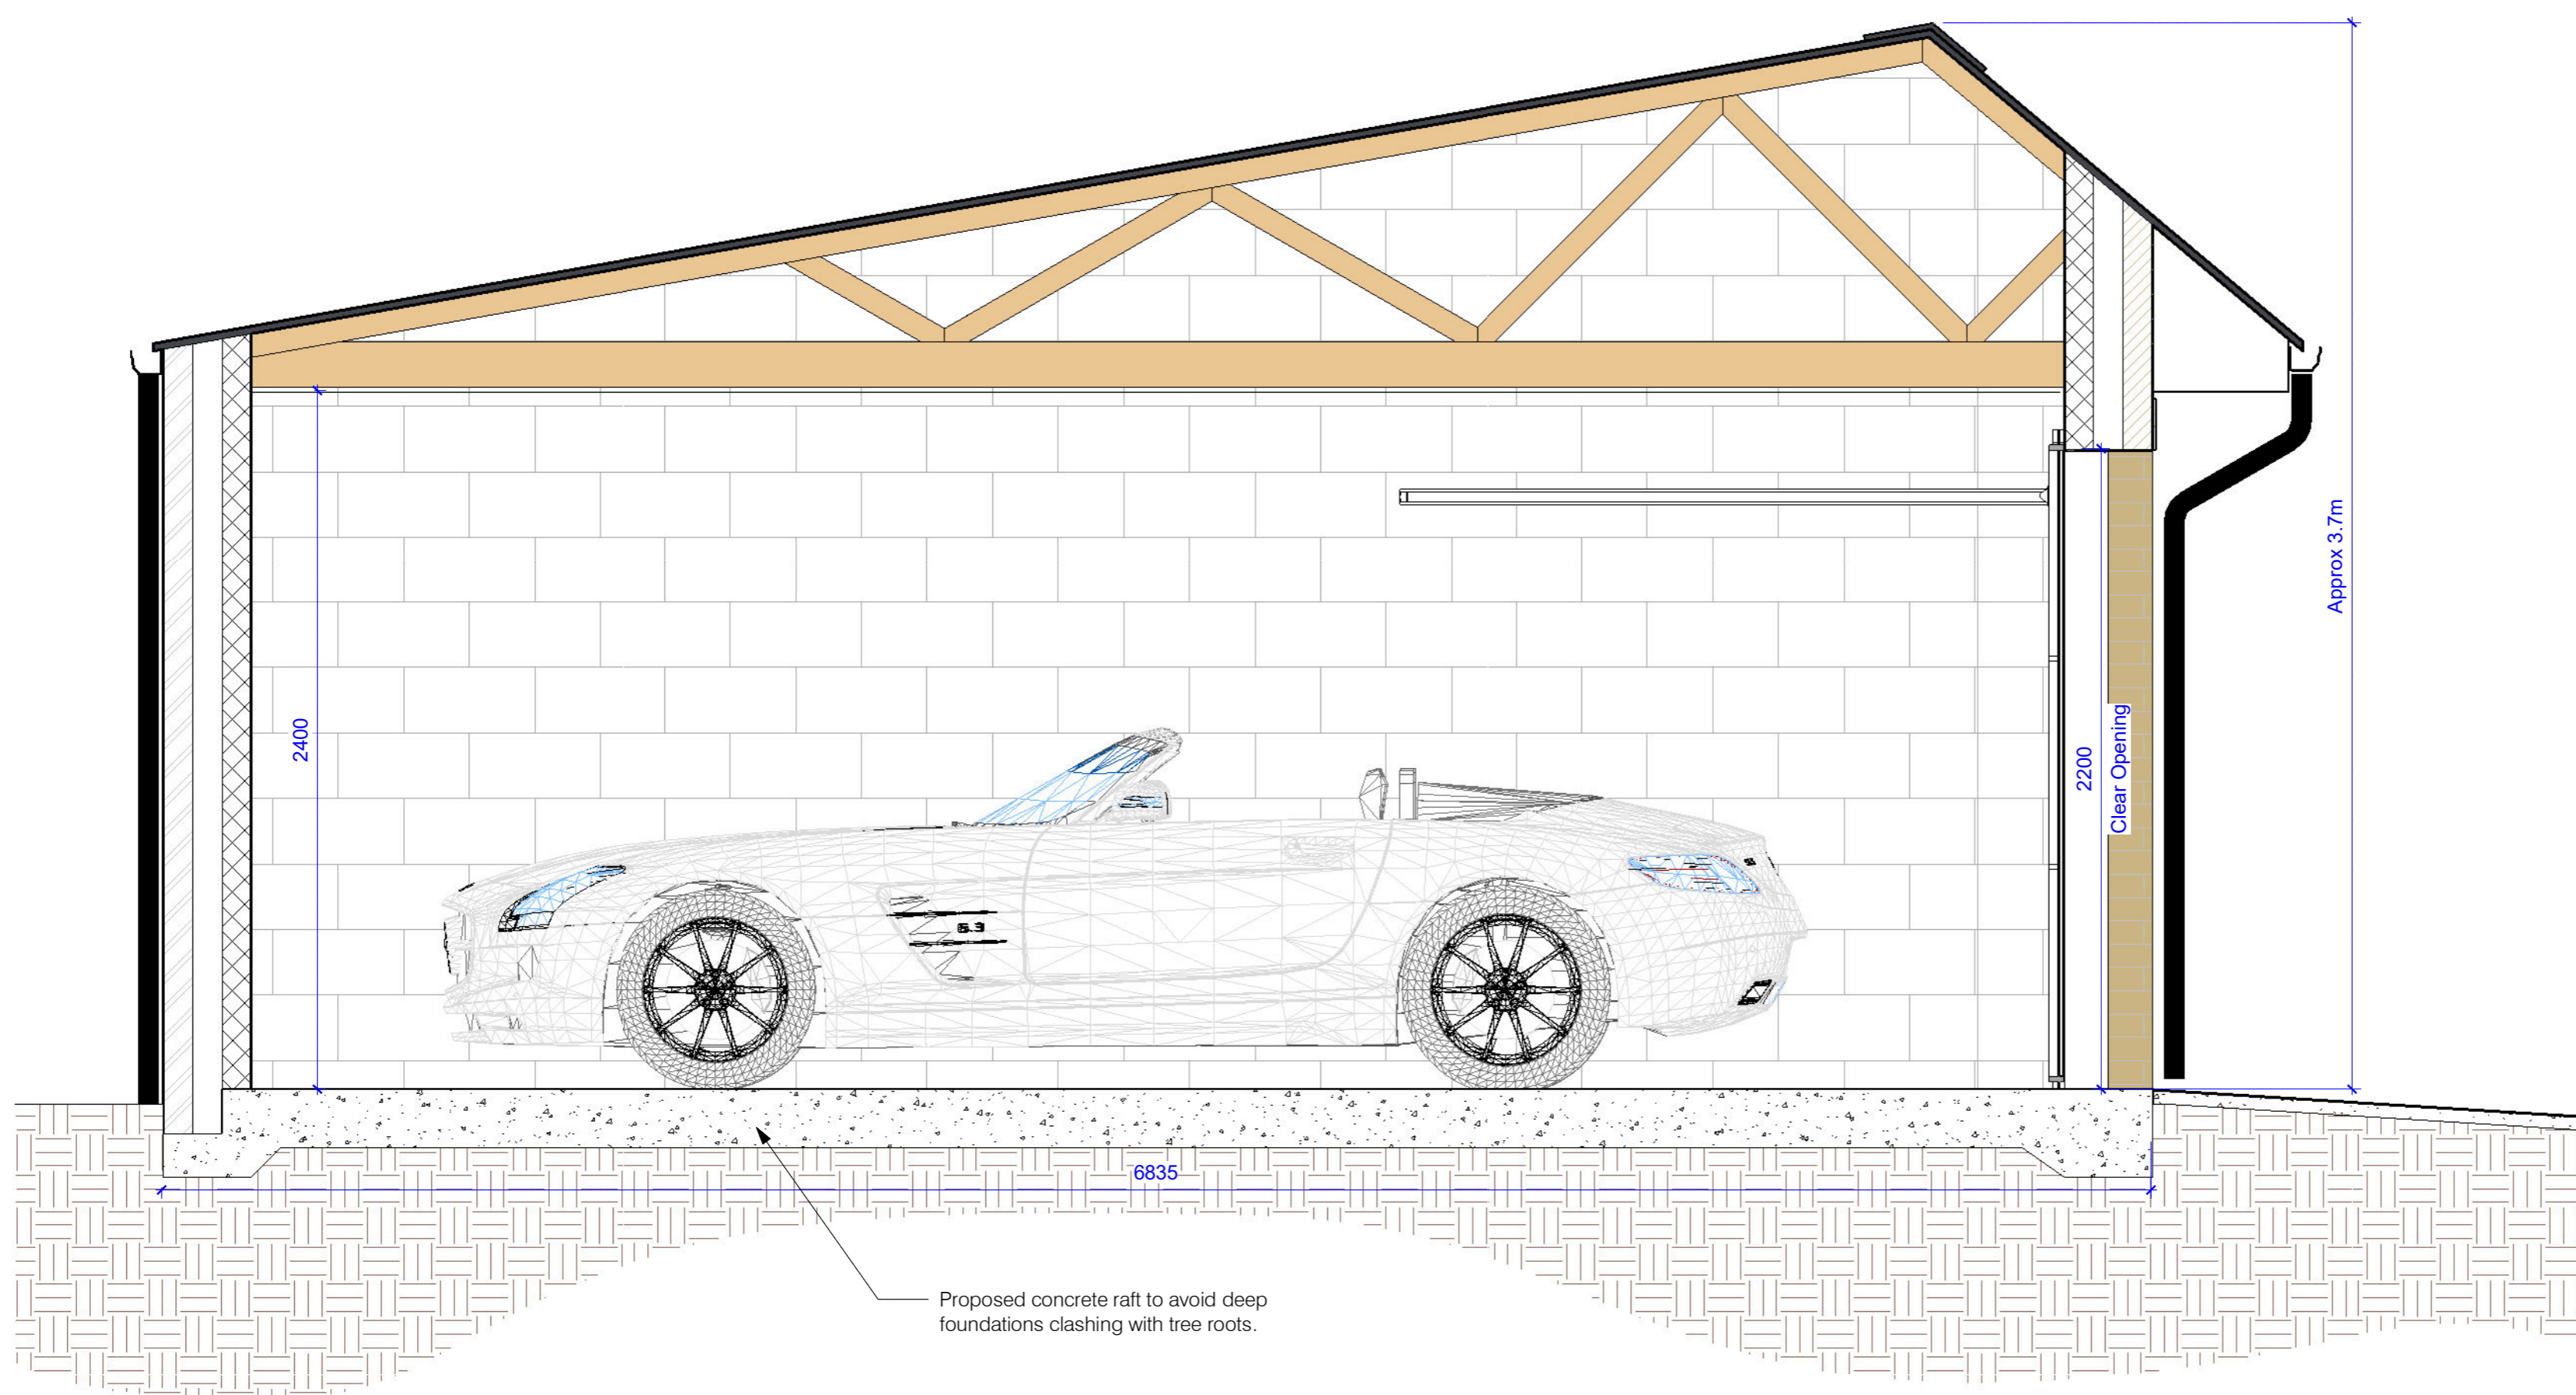

**Section A**  
1 : 20

All drawings and proposals subject to confirmation from Structural Engineer and Building Control.

A	Issued for Planning	20-07-25		
Rev	Description	Date	Rev By	Chkd By

Client  
Steven Moore

Project  
30A Daisy Lea Lane, Lindley. Proposed Garage & Utility

Drawing Title  
Proposed Section



Drawn By IR	Checked By Checker	Date 08/02/22	Project Number 2025-63A	Scale (@ A2) 1 : 20
Status <b>PLANNING</b>			Drawing Number PL-DR-26-15	Rev A

File Path: E:\Job No. 63A - Daisy Lea Lane, Huddersfield\02 - Design\Revit\2024-063A\_Daisy Lea Lane, Lindley.rvt

This drawing should be read in conjunction with all related drawings. All dimensions should be checked and confirmed on site before any works commenced and sub-contractors drawings are produced. Any discrepancies should be highlighted to the drawing originator immediately. This drawing is copyright and should not be reproduced without authority from Langhus. Do not scale from this drawing.