



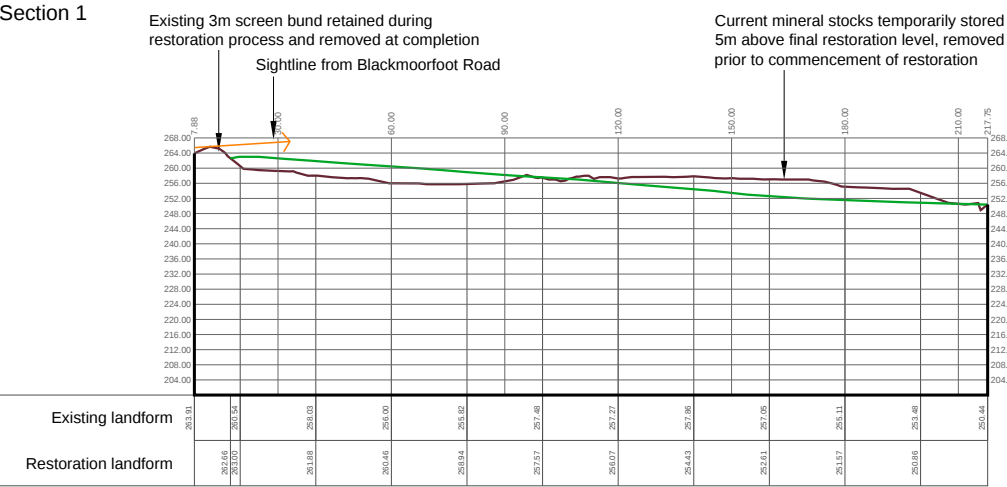

Section 1

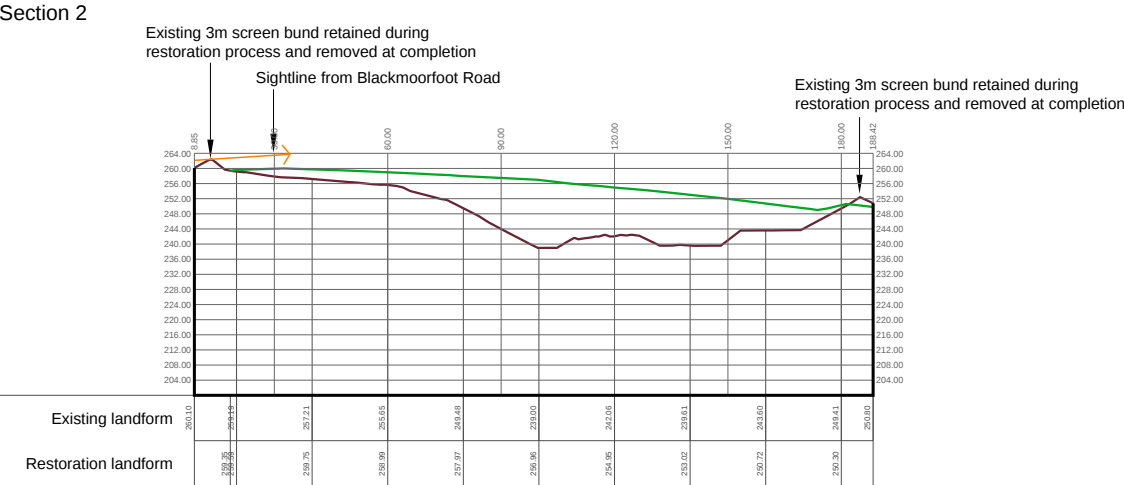

Section 2



Section 3

Key



Existing landform (March 2025 site survey)



Permitted final restoration landform, see Plan P5 (Rev A)

Rev A 13-08-26 Topographic height information and sightlines added.

Client: **JOHNSONS WELLFIELD**



Project: **Airfield Quarry
Amendment to Existing Planning
Consent**

Title: **Cross Sections Illustrating Site Survey
and Restoration Landform**

B&A CAD Ref: AF1231-D13v2 Rev A	Drawn by: RB	Scale @ A3: Sections 1:2000	Origin Date: August 2025 Amendment Date: 13-08-2026
------------------------------------	-----------------	--------------------------------	--

bright & associates
landscape and environmental consultants
Pine Tree House Dovaston Cwmsyrrh Shropshire SY10 6DP
01691 682 773 www.bright-associates.co.uk
Registered Practice



Drawing:
**AF1231-D13
(Rev A)**