


Refer to Structural Engineers dwgs for details of steel work. All steel work to have 30min fire protection and to be sat on concrete padstones. Dimensions to be checked on site

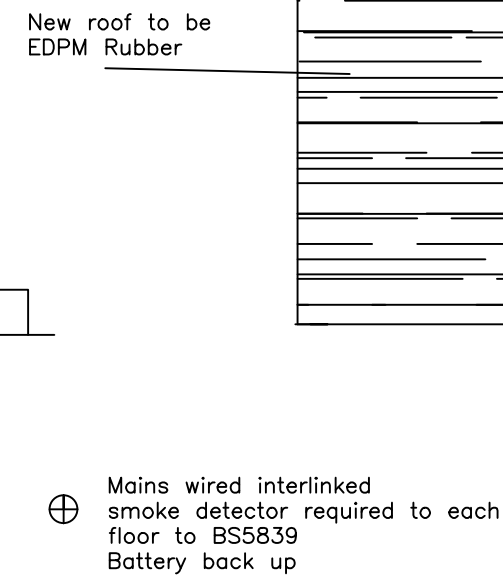

Proposed First Floor Plan

Client		Mr & Mrs Taylor	
Job		13 Rutland Road Flockton	
Title		Proposed Floor Plans	
Drawn By	RK	Date	March 2025
Eng. Check		Scale	1: 50
Tech. Check			
Drawing No.		Rev.	
2025 / 480 / 04			