

 **MA
TE
RIE**

MURALES

grey



■ M395

J87900
60x120 rett. (24"x48") rect.



■ M409

J89429
100x100 rett. (39 1/4"x39 1/4") rect.



● P736

J88196 Decoro Brass
60x120 rett. (24"x48") rect.



■ M614

J88322 Mosaico
30x30 (12"x12")



■ M395

J87997
80x80 rett. (31 1/2"x31 1/2") rect.



■ M367

J88001
40x80 rett. (16"x31 1/2") rect.



■ M437

J88136 Decoro
80x80 rett. (31 1/2"x31 1/2") rect.



h20



■ M557

J91274 h20
100x100 rett. (39 1/4"x39 1/4") rect.

grey sviluppo grafico 60x120 rett. (24"x48") rett.



17 60x120

GRAFICHE DIVERSE
DIFFERENT PATTERNS
DIFFÉRENTS MOTIFS
VERSCHIEDENE MUSTER

10 100x100

GRAFICHE DIVERSE
DIFFERENT PATTERNS
DIFFÉRENTS MOTIFS
VERSCHIEDENE MUSTER

14 80x80

GRAFICHE DIVERSE
DIFFERENT PATTERNS
DIFFÉRENTS MOTIFS
VERSCHIEDENE MUSTER

28 40x80

GRAFICHE DIVERSE
DIFFERENT PATTERNS
DIFFÉRENTS MOTIFS
VERSCHIEDENE MUSTER





120x280 rett.
(48"x110") rect.



Full Lappato
120x280 rett.
(48"x110") rect.



120x120 rett.
(48"x48") rect.



Full Lappato
120x120 rett.
(48"x48") rect.

| | | | | |
|-------|---------------|---------------|---------------|---------------|
| DARK | J90906 ■ M578 | J91094 ■ M636 | J90902 ■ M540 | J91090 ■ M618 |
| GREY | J90907 ■ M578 | J91095 ■ M636 | J90903 ■ M540 | J91091 ■ M618 |
| ICE | J90908 ■ M578 | J91096 ■ M636 | J90904 ■ M540 | J91092 ■ M618 |
| BEIGE | J90905 ■ M578 | J91093 ■ M636 | J90901 ■ M540 | J91089 ■ M618 |



Battiscopa
6,5x120 rett.
(2 1/8"x48") rect.



Gradino Costa Retta
33x120x4
(13"x48"x1 1/2")



Gradino C.R. Dx
33x120x4
(13"x48"x1 1/2")



Gradino C.R. Sx
33x120x4
(13"x48"x1 1/2")

| | | | | |
|--------|---------------|---------------|---------------|---------------|
| DARK | J91205 ● P148 | J91505 ● P764 | J91509 ● P780 | J91513 ● P780 |
| GREY | J91206 ● P148 | J91506 ● P764 | J91510 ● P780 | J91514 ● P780 |
| ICE | J91207 ● P148 | J91507 ● P764 | J91511 ● P780 | J91515 ● P780 |
| BEIGE | J91204 ● P148 | J91504 ● P764 | J91508 ● P780 | J91512 ● P780 |
| PZ/BOX | 6 | 2 | 1 | 1 |



Battiscopa Full Lapp.
6,5x120 rett.
(2 1/8"x48") rect.



Gradino C.R. Lapp.
33x120x4
(13"x48"x1 1/2")



Gradino C.R. Dx Lapp.
33x120x4
(13"x48"x1 1/2")



Gradino C.R. Sx Lapp.
33x120x4
(13"x48"x1 1/2")

| | | | | |
|--------|---------------|---------------|---------------|---------------|
| DARK | J91209 ● P164 | J91517 ● P772 | J91521 ● P794 | J91525 ● P794 |
| GREY | J91210 ● P164 | J91518 ● P772 | J91522 ● P794 | J91526 ● P794 |
| ICE | J91211 ● P164 | J91519 ● P772 | J91523 ● P794 | J91527 ● P794 |
| BEIGE | J91208 ● P164 | J91516 ● P772 | J91520 ● P794 | J91524 ● P794 |
| PZ/BOX | 6 | 2 | 1 | 1 |

imballaggi packaging



INGOMBRO CAVALLETTO


Frame size

290x75x153

IMBALLI CAVALLETTO

Frame packaging

| LASTRA SLAB | SPESSORE THICKNESS | LASTRE SLABS | MQ/LASTRA SQM/SLAB | KG/LASTRA KG/SLAB | MQ SQM | KG KG | TARA TARE |
|----------------|-----------------------|-----------------|-----------------------|----------------------|-----------|----------|--------------|
| 120x280 | 6 | 44 | 3,36 | 48,65 | 147,84 | 2330 | 190,00 |
| 120x120 | 6 | 88 | 1,44 | 20,85 | 126,72 | 2025 | 190,00 |

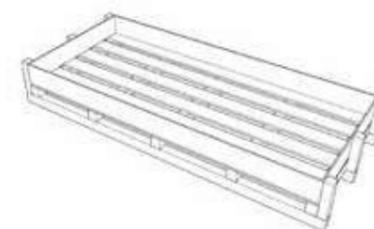

INGOMBRO CASSA


Crate size

292x145x34

IMBALLI CASSE

Crate packaging

| LASTRA SLAB | SPESSORE THICKNESS | LASTRE SLABS | MQ/LASTRA SQM/SLAB | KG/LASTRA KG/SLAB | MQ SQM | KG KG | TARA TARE |
|----------------|-----------------------|-----------------|-----------------------|----------------------|-----------|----------|--------------|
| 120x280 | 6 | 20 | 3,36 | 48,65 | 67,20 | 1081 | 108,00 |

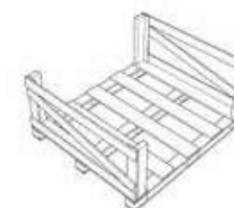

INGOMBRO CASSA

Crate size

123x143x64,7

IMBALLI CASSE

Crate packaging

| LASTRA SLAB | SPESSORE THICKNESS | PZ. X SCATOLA PIECES X BOX | MQ. X SCAT. SQM X BOX | KG X SCAT. WEIGHT X BOX | SCAT. X PAL. BOXES X PAL. | MQ. X PALLET SQM X PAL. | KG X PALLET. WEIGHT X PAL. |
|----------------|-----------------------|-------------------------------|--------------------------|----------------------------|------------------------------|----------------------------|-------------------------------|
| 120x120 | 6 | 2 | 2,88 | 41,70 | 24 | 69,12 | 1057 |



ITALCER S.p.A.
Via Emilia Ovest 53/A - 42048 Rubiera (RE) - Italy
Tel. +39 0522 625111 - Fax +39 0522 625160
P. IVA 00142060359

