

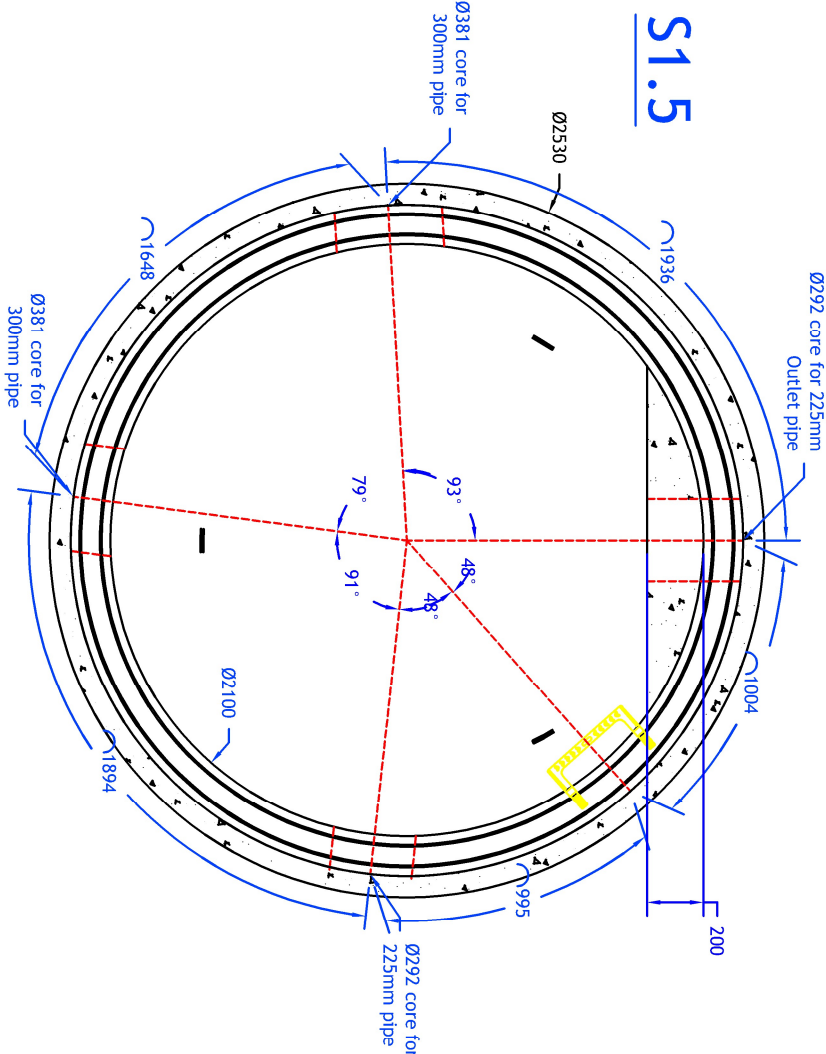


Notes:


1. All Dimensions are in millimeters.
2. Designed in accordance with:
BS EN 1997-1:2004
BS EN 1991-1-1:2000

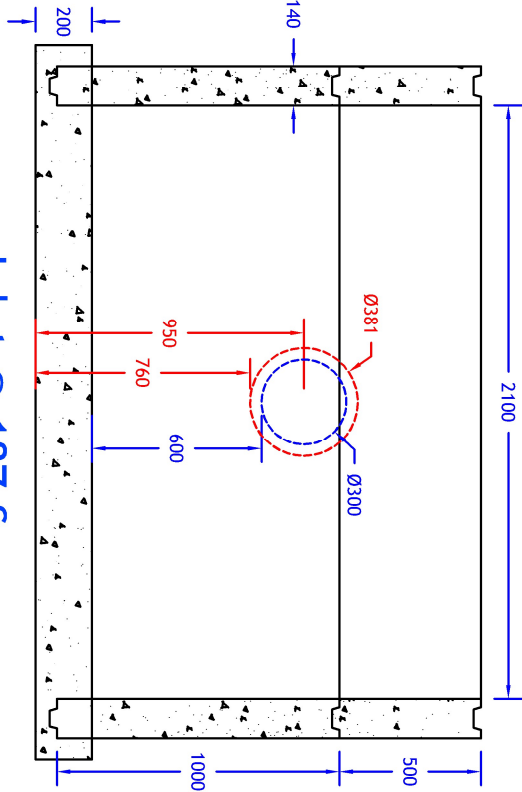

S1.5

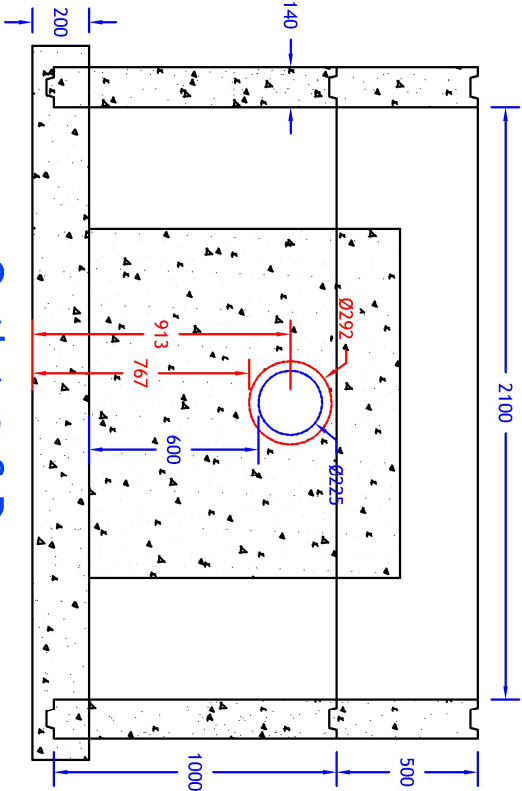

Inlet @ 187 &
267 Deg

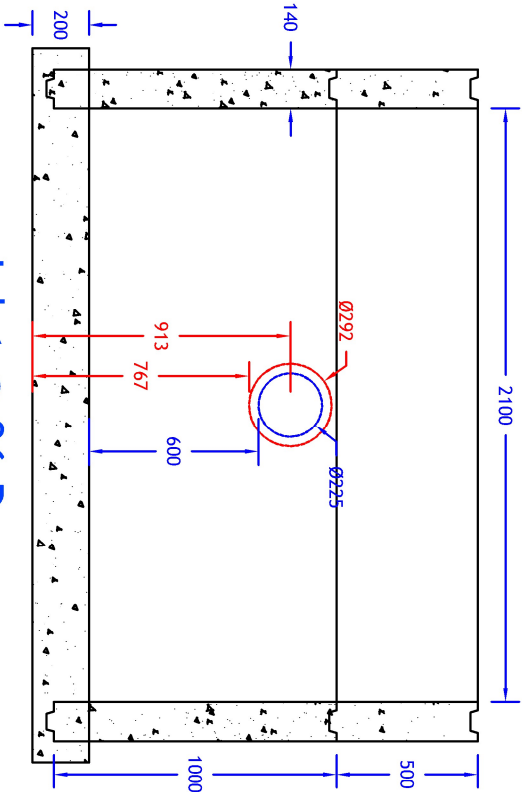

Inlet @ 96 Deg

REV:		DESCRIPTION:		BY:	DATE:
Old Rossorry, Sligo Rd, Enniskillen, Co. Fermanagh, BT74 7LF T: +44 (0)28 6632 6437; F: +44 (0)28 6632 4908 headoffice@traceyconcrete.com					
CLIENT: GKR Civils					
PROJECT/SITE: Huddersfield					
DRAWING TITLE: DN2100 Catchpit Hydrobrake					
JOB NO: TCL10581	ORDER NO:	DRAWING STATUS:			
DATE: 13/06/2025	DRAWN BY: CM	CHECKED BY:			
SCALE:	REVISION:	SHEET NO:			