
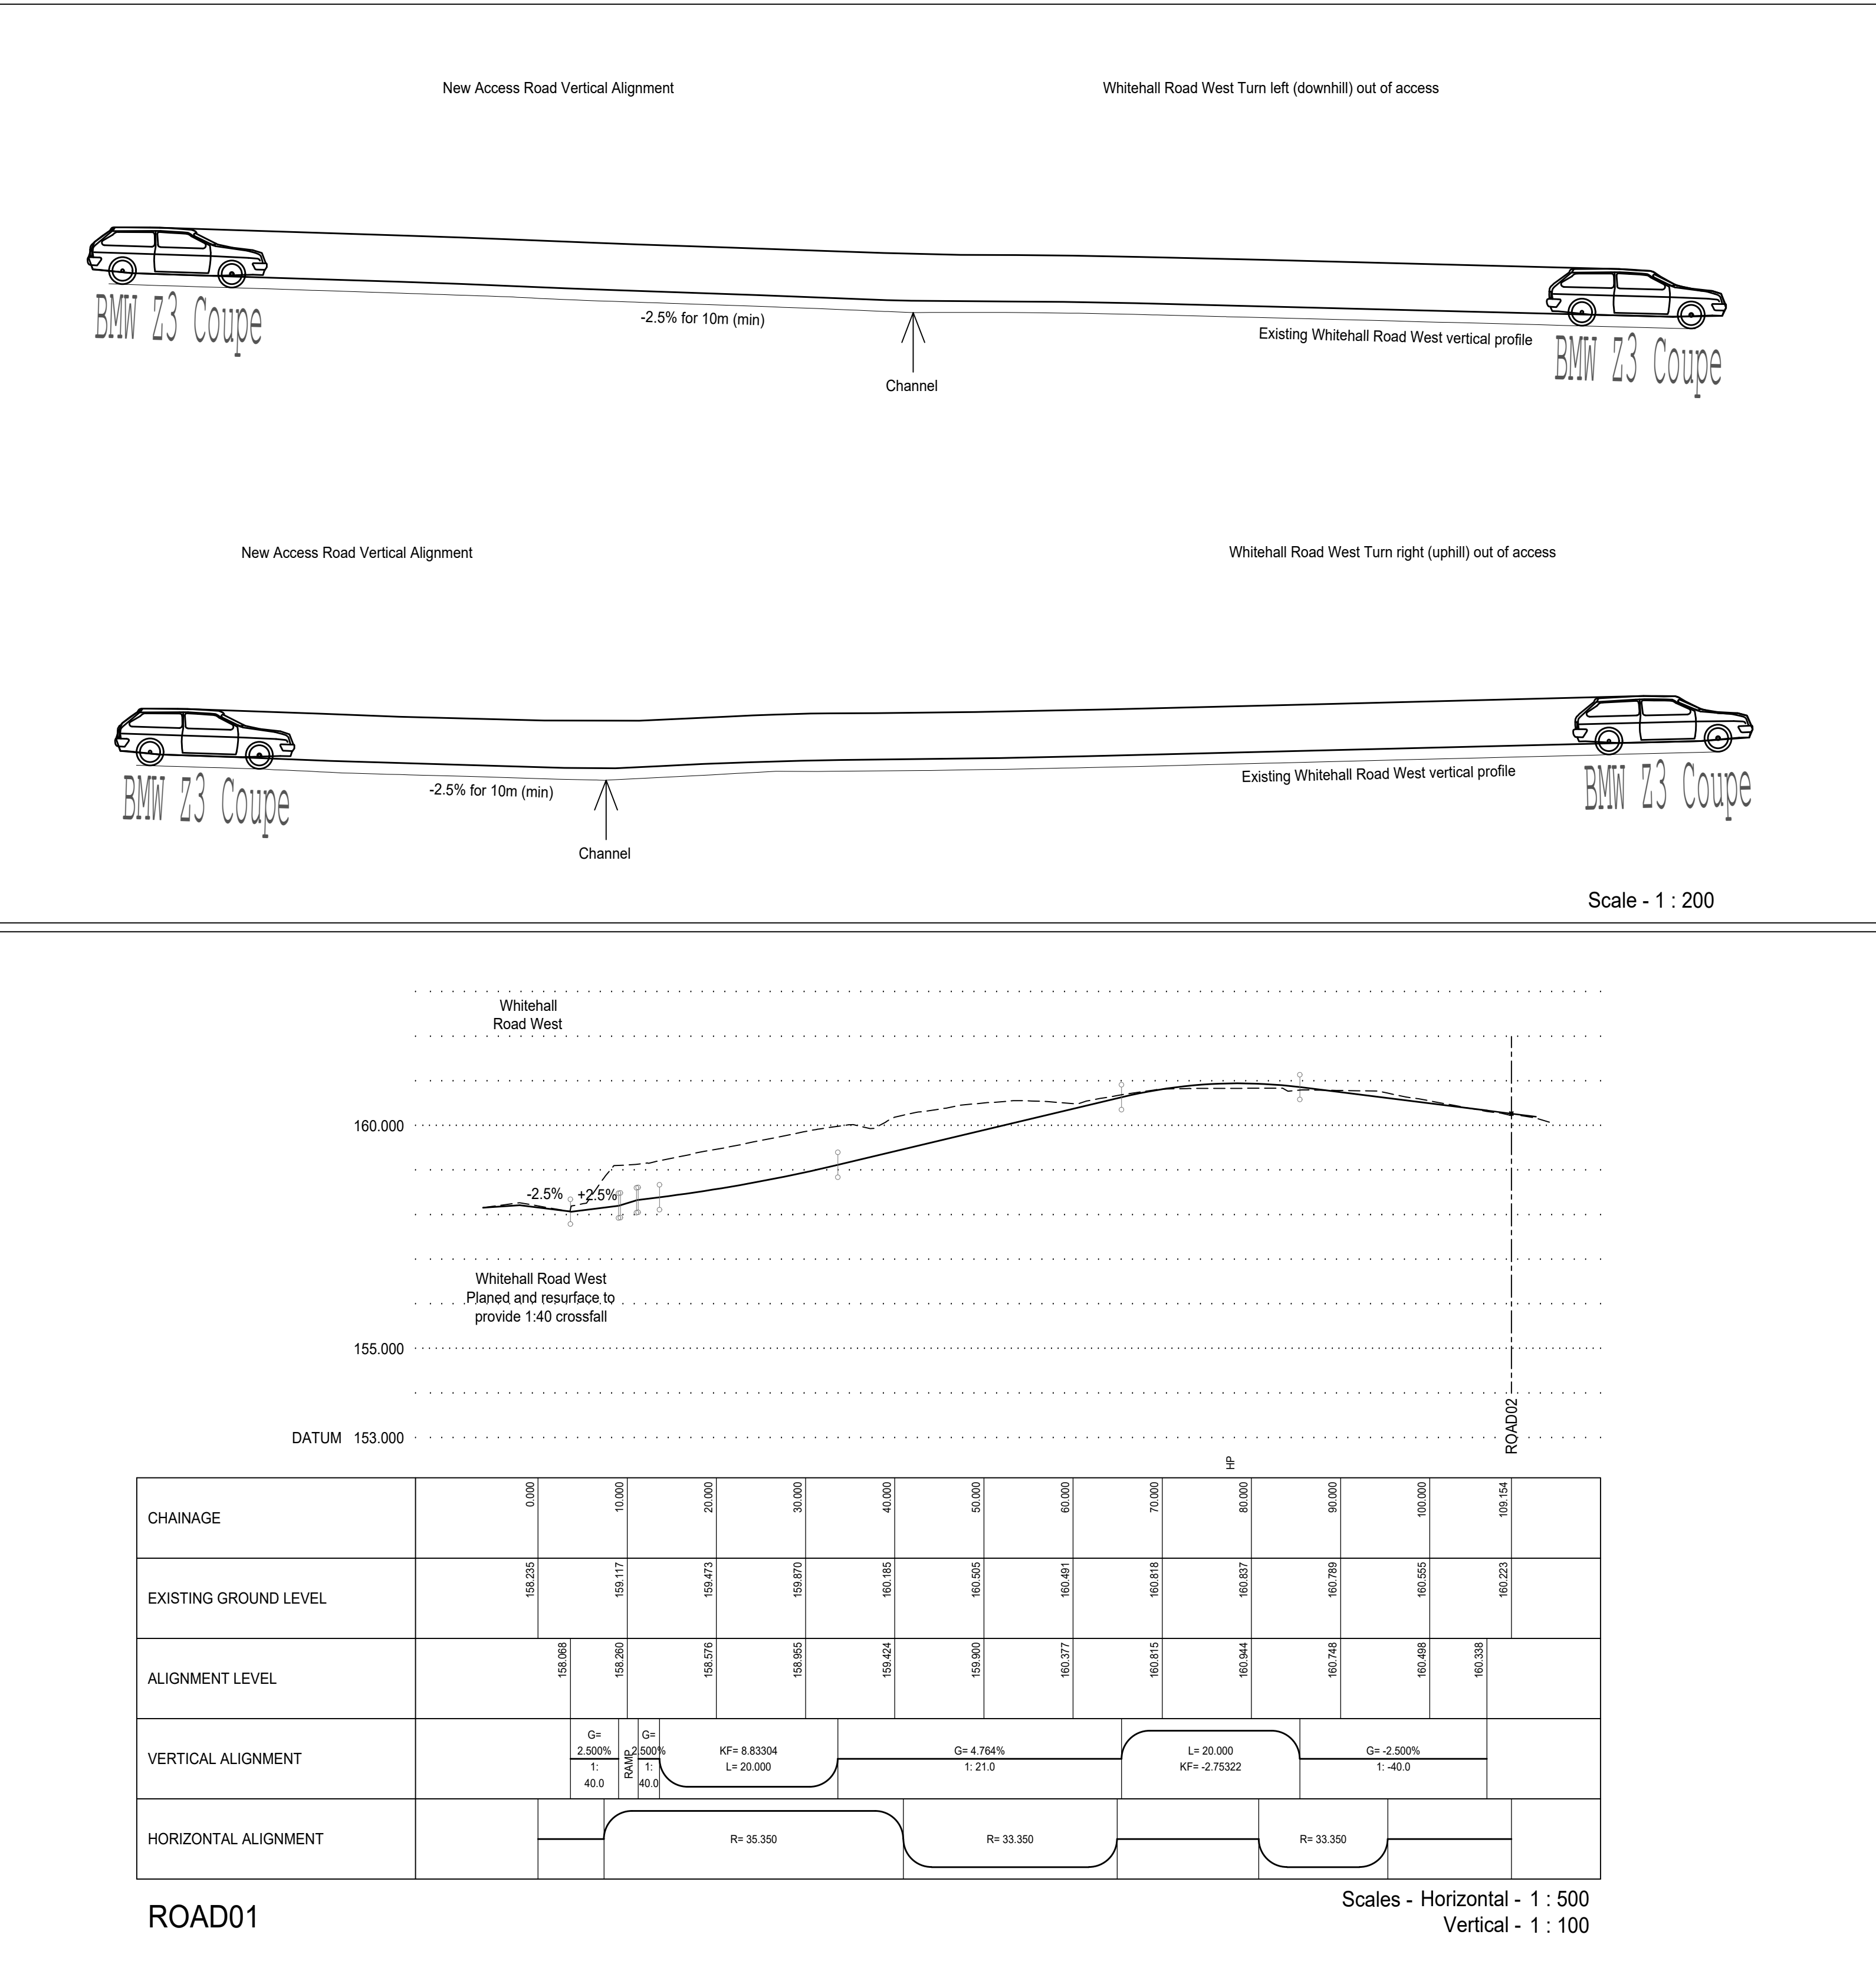


THE HOUSING LAYOUT SHOWN ON THIS PLAN IS TAKEN FROM ORION HOMES PROPOSED SITE LAYOUT REF. 'Layout X' PROVIDED ON THE 02 JULY 2025.

THE TOPOGRAPHICAL SURVEY SHOWN ON THIS PLAN IS TAKEN FROM STAMFORD GEOMATICS LTD TOPOGRAPHICAL SURVEY REF: 2797/001 DATED 13 MARCH 2024.

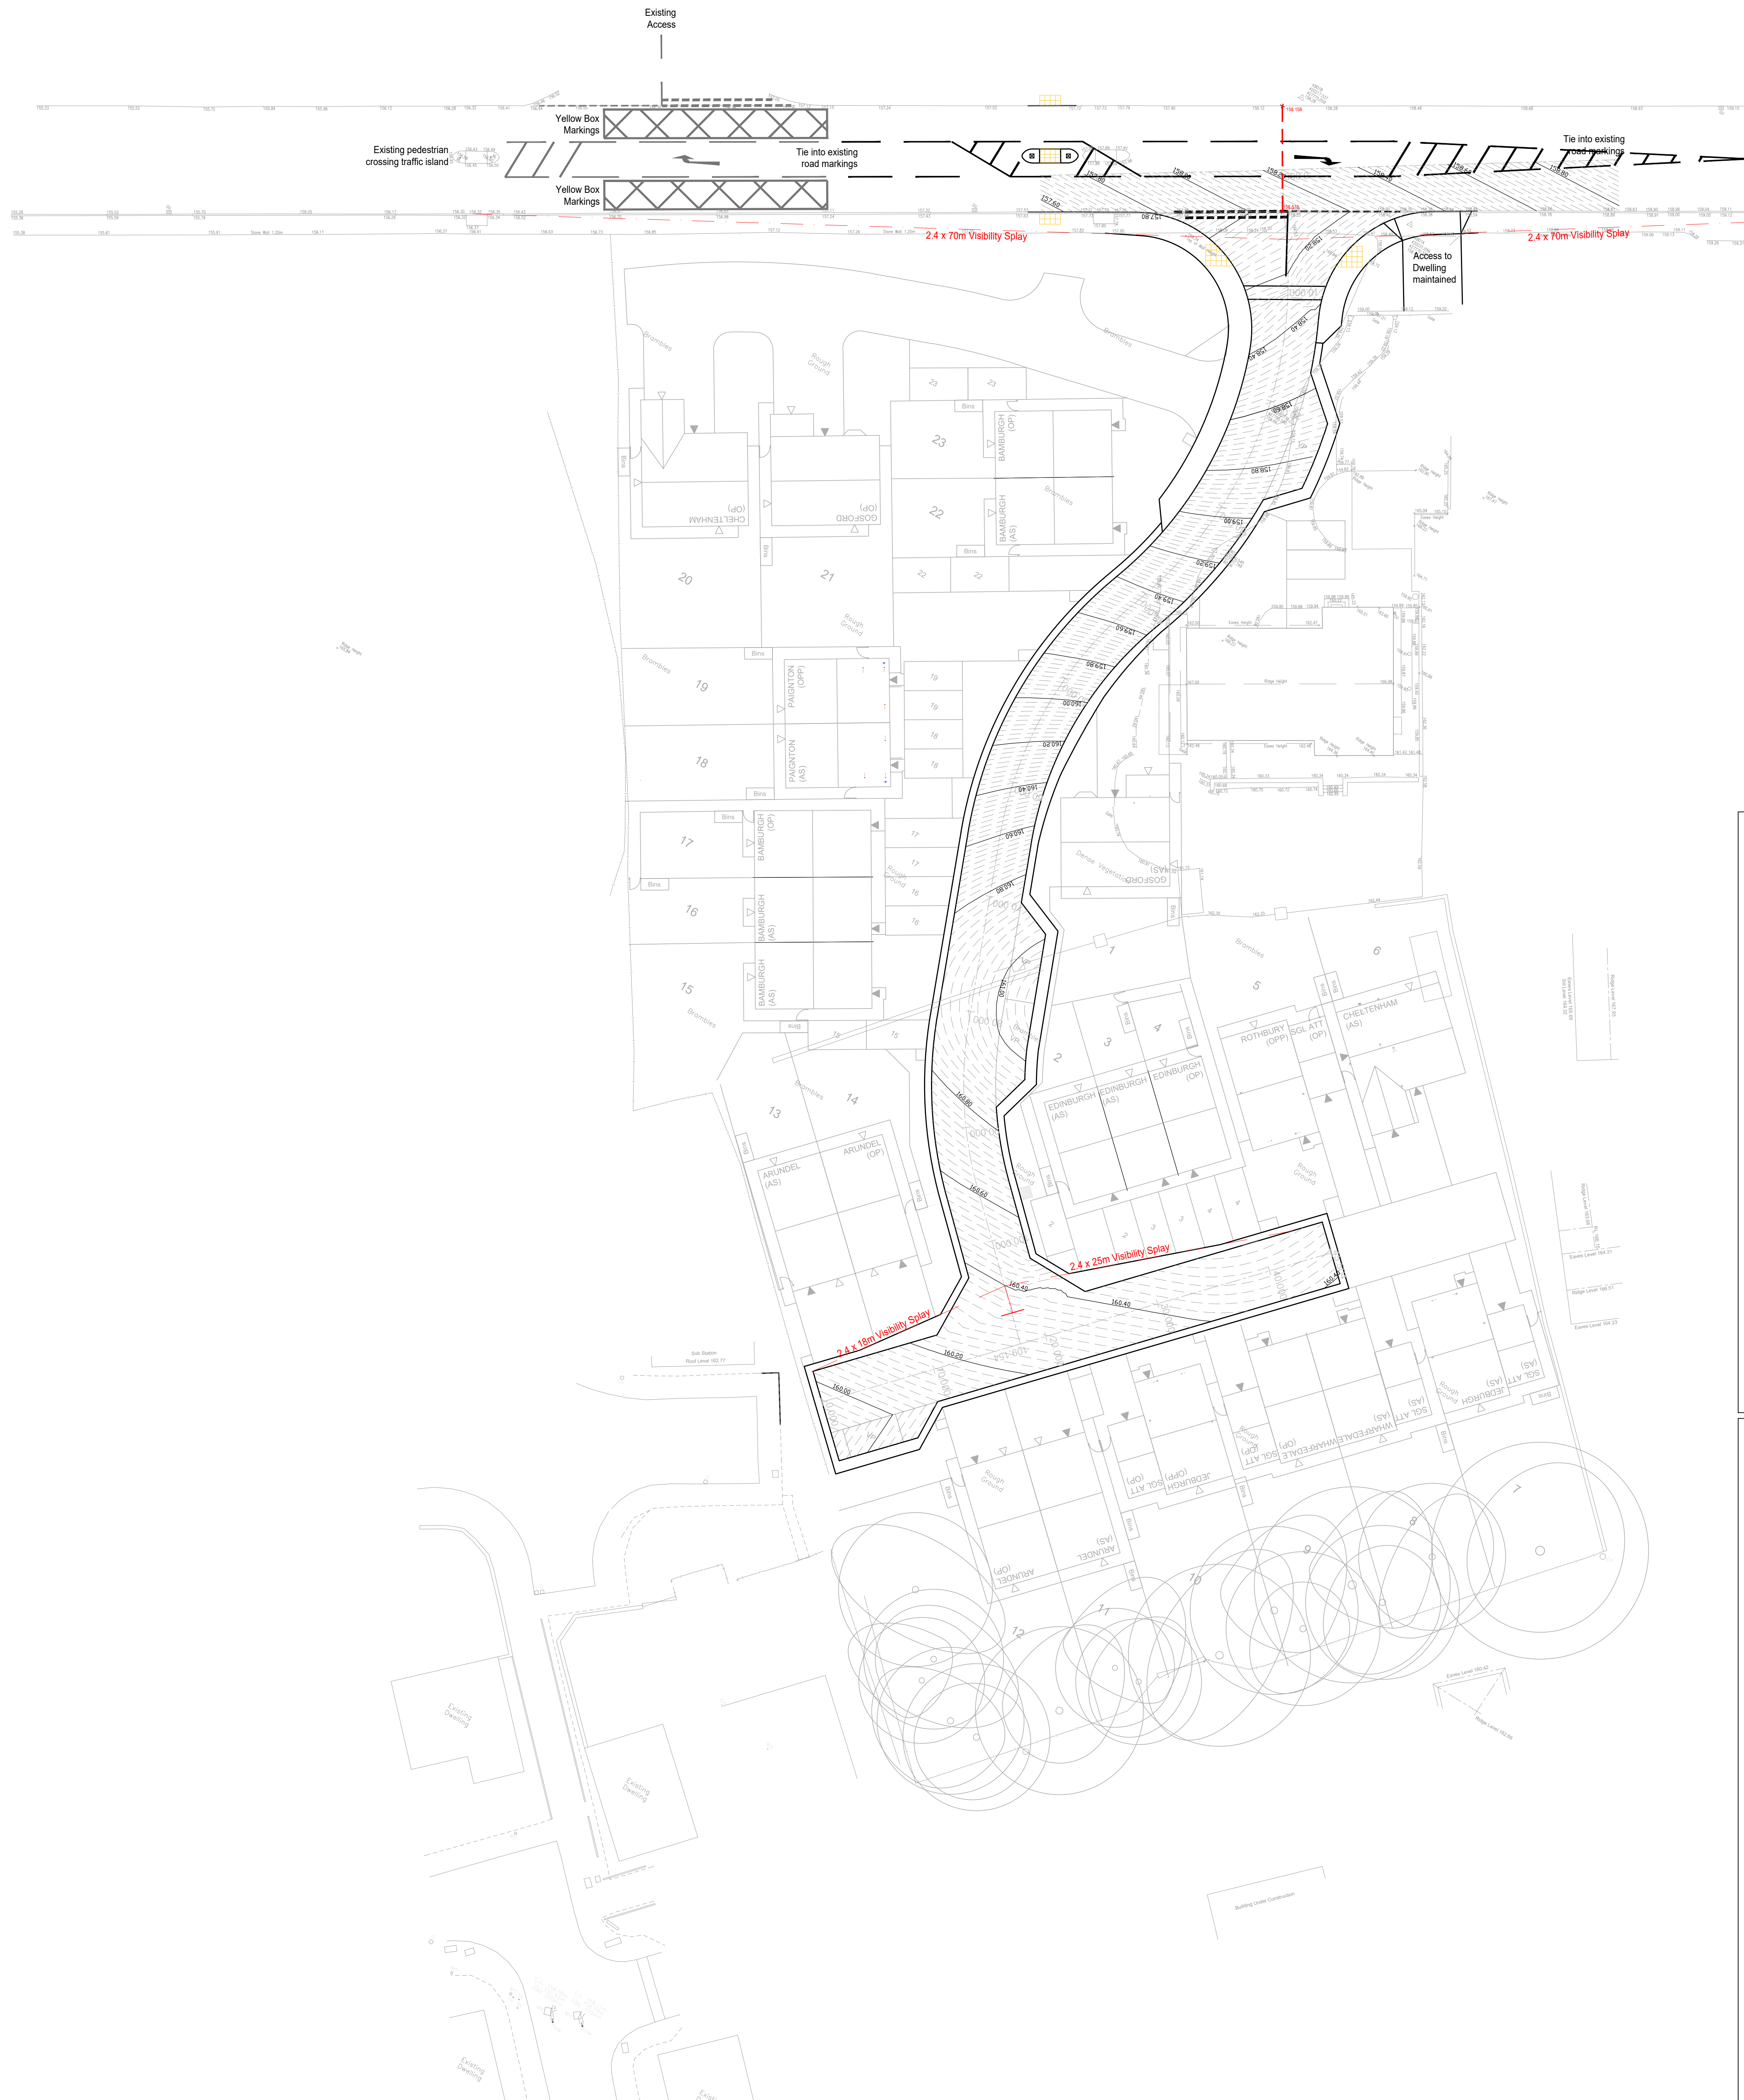

