



STATION SCHEDULE


STATION NAME	EASTING	NORTHING	LEVEL
STN1	1000.000	2000.000	50.000
STN2	1033.594	1985.740	49.362

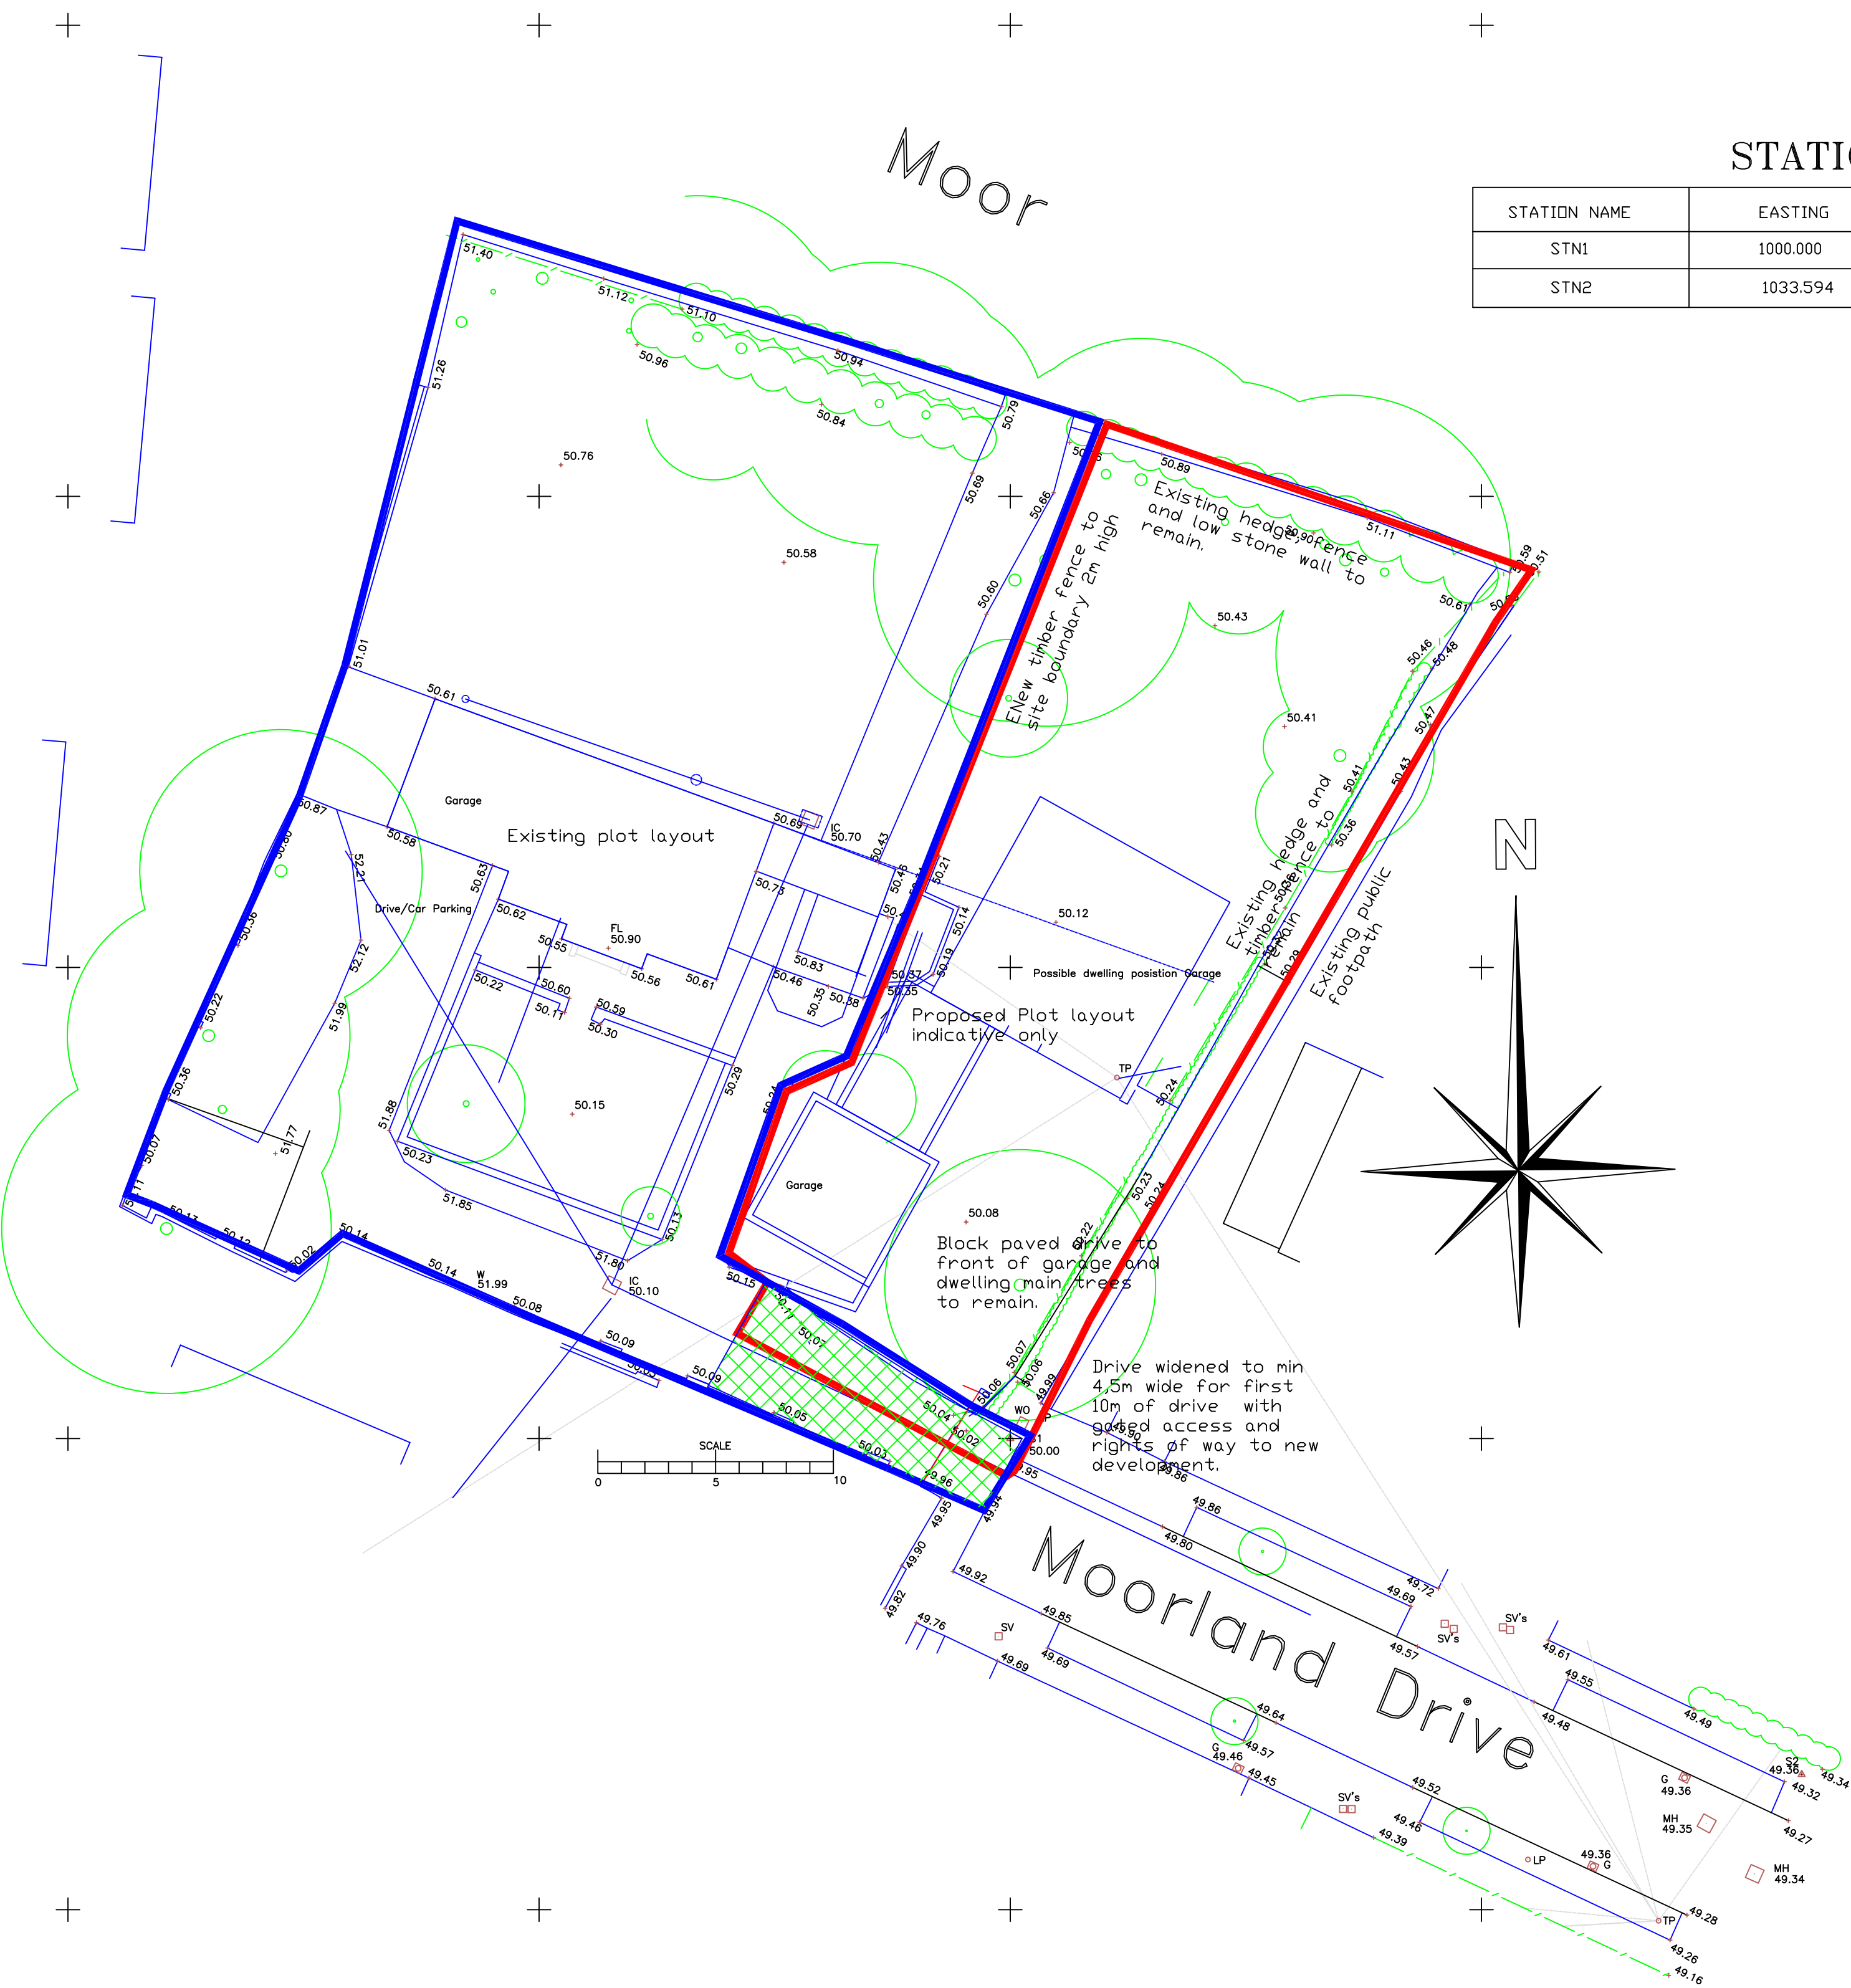

Proposed site layout Scale 1:200

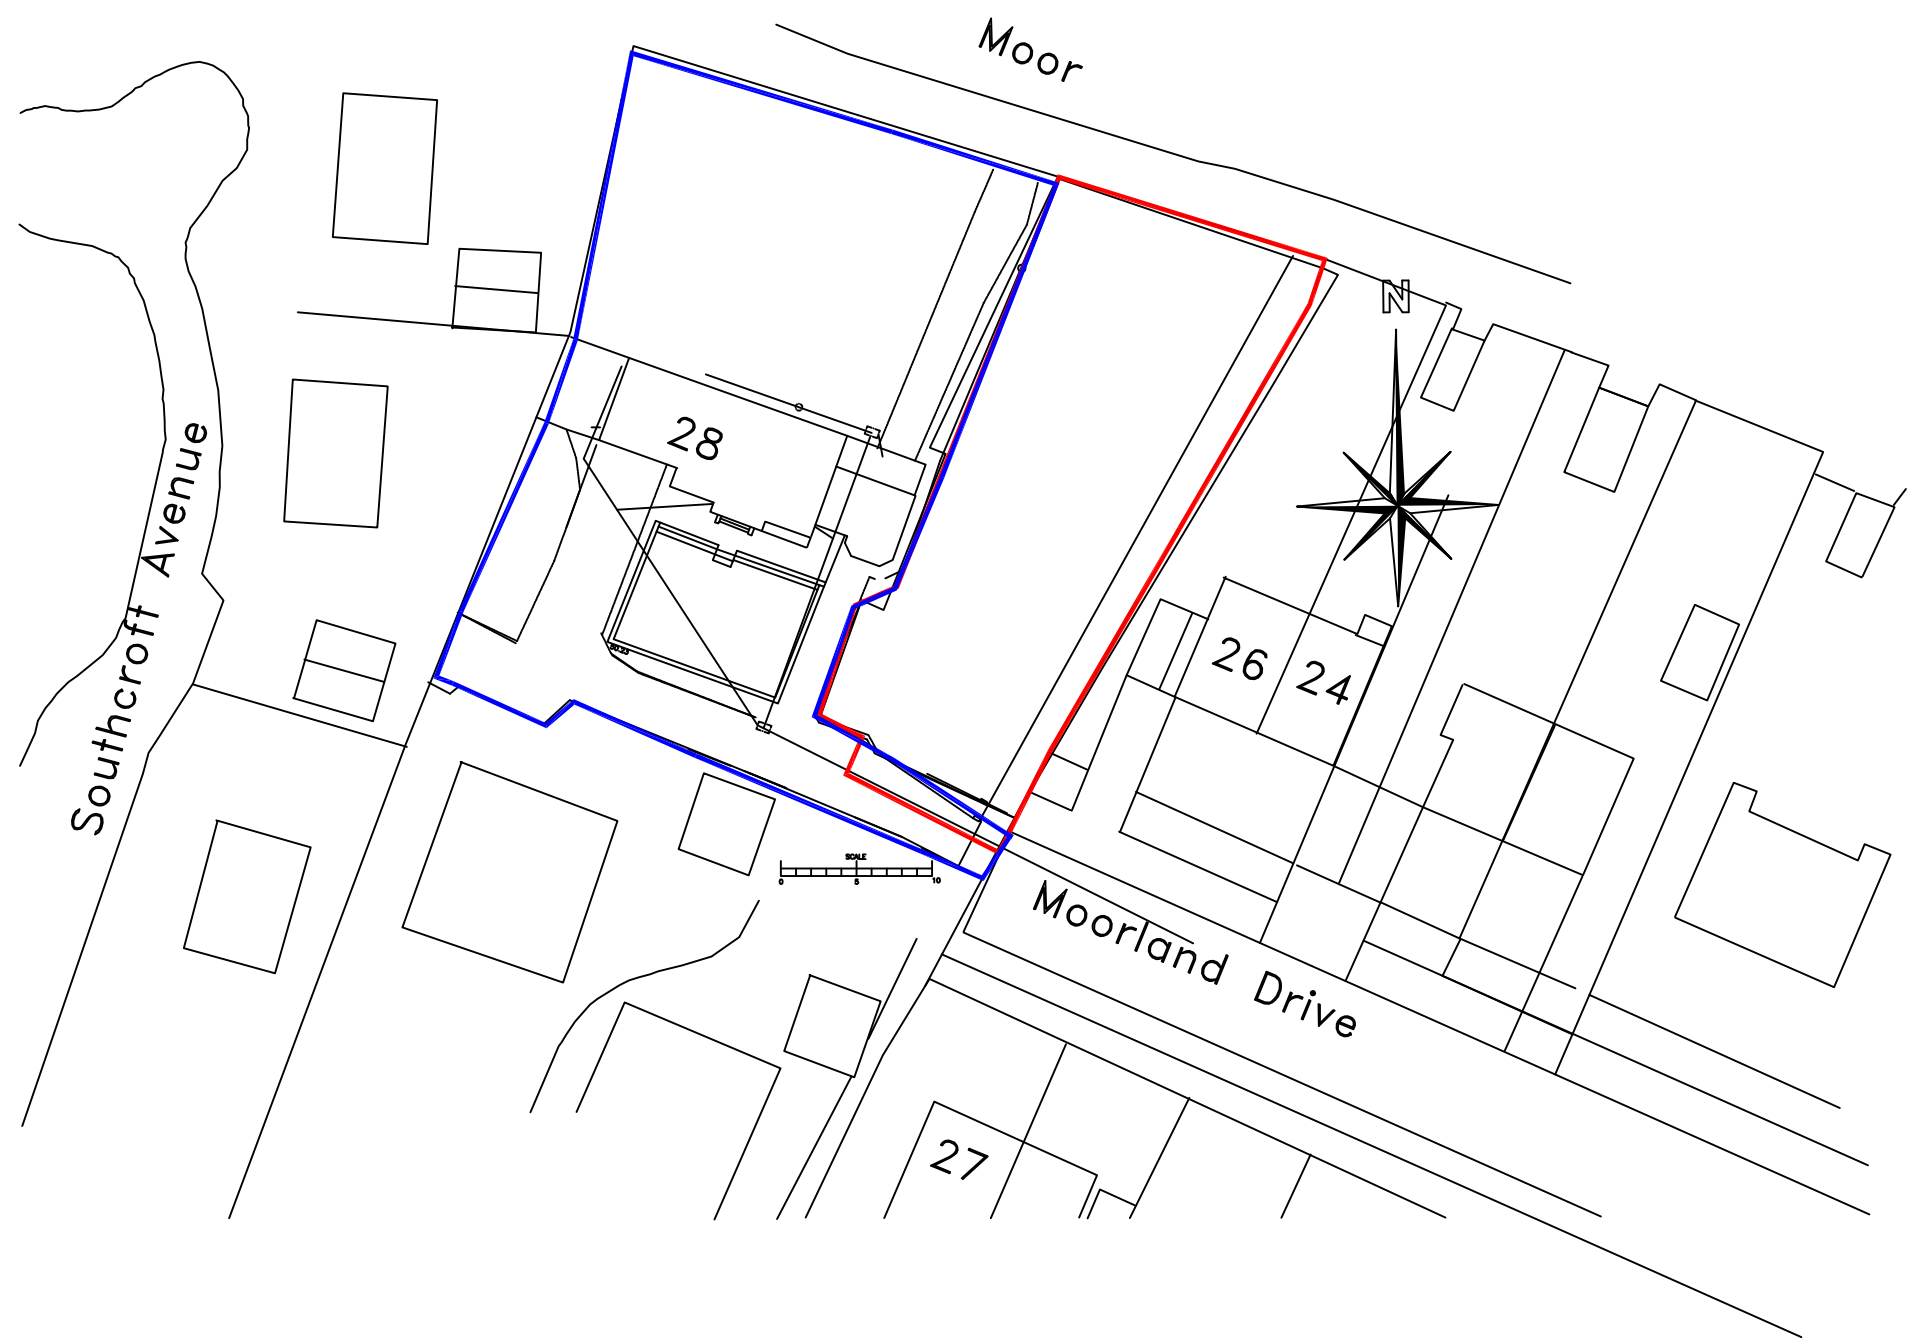

Proposed site layout Scale 1:500

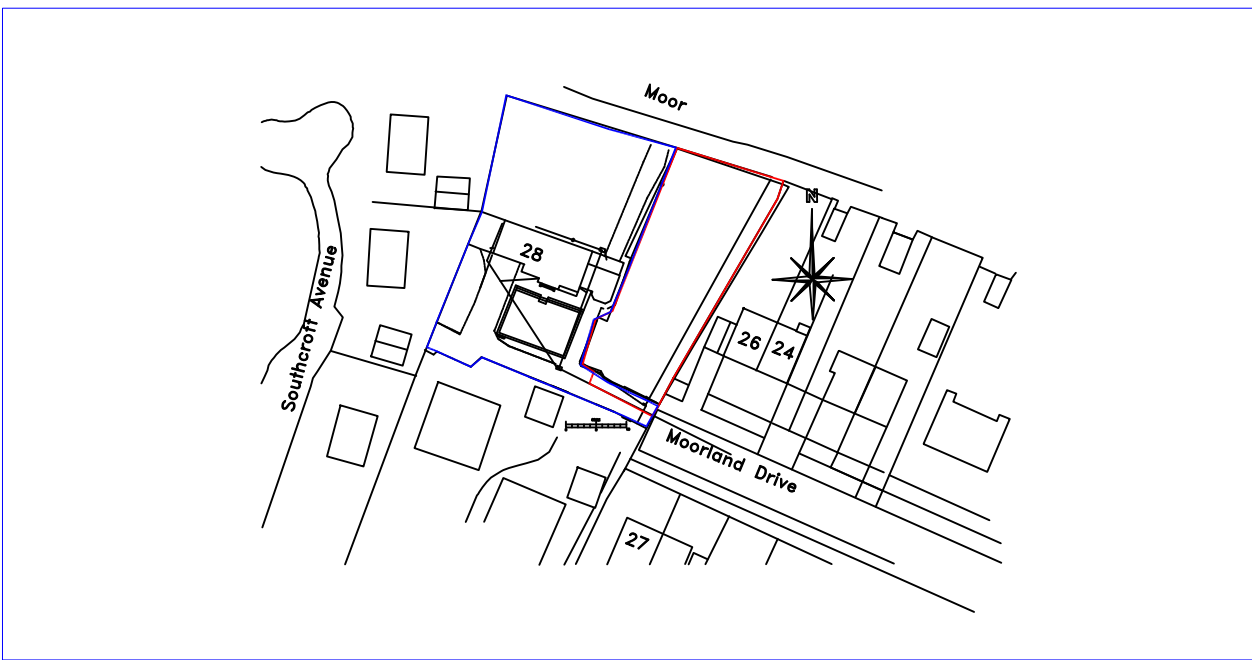

Site Location Plan Scale 1:1250

Rev a - red lines removed 07/07/2025 th

TWH Consultancy
Civil Structural Engineering
& Development Consultants
Crowley Woods, Crowley Lane, Melford, W. Yorks. WF14 9BJ 17950451274
twh@twh.co.uk

Client
Mr T Haigh
Project
28 Moorland Drive, Birkenshaw BD11 2BU
Detail
Proposed site layout
Dwn
twh
Cdw
TH
Date
JULY 2025
Scale
1/200 @A1
Dwg No.
E25/25103/01