



### STATION SCHEDULE


| STATION NAME | EASTING  | NORTHING | LEVEL  |
|--------------|----------|----------|--------|
| STN1         | 1000.000 | 2000.000 | 50.000 |
| STN2         | 1033.594 | 1985.740 | 49.362 |

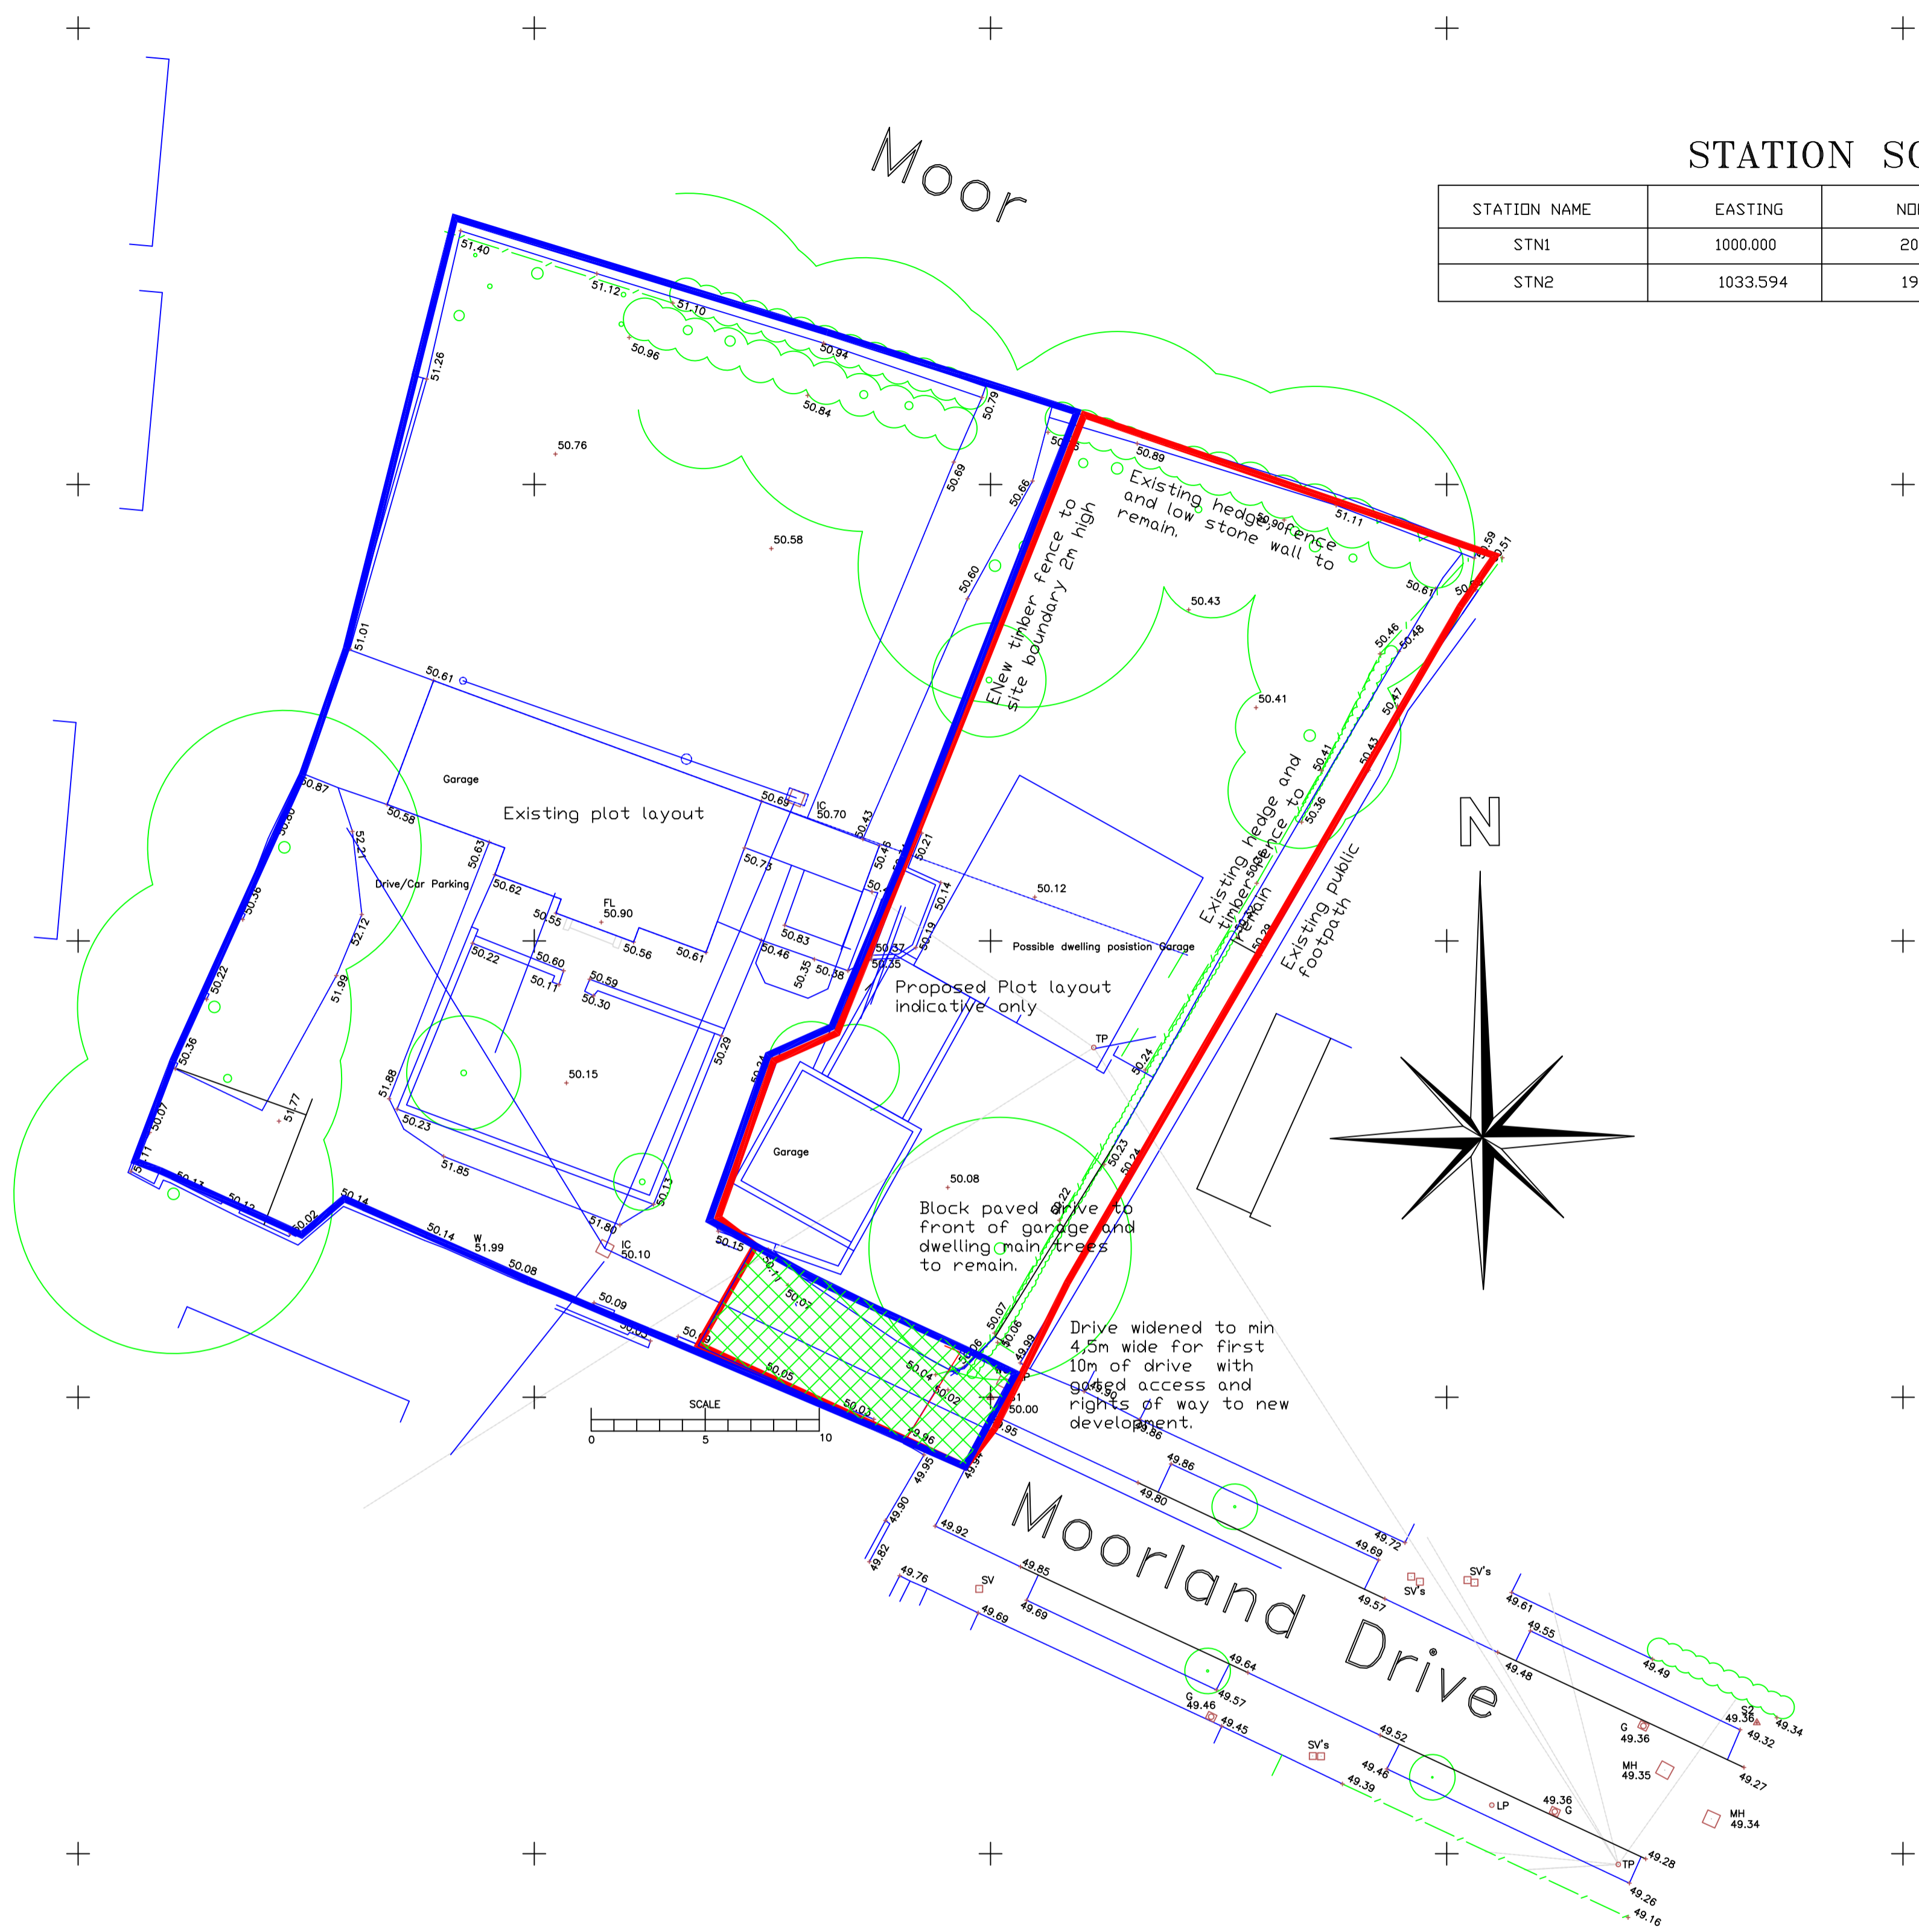

Proposed site layout Scale 1 200

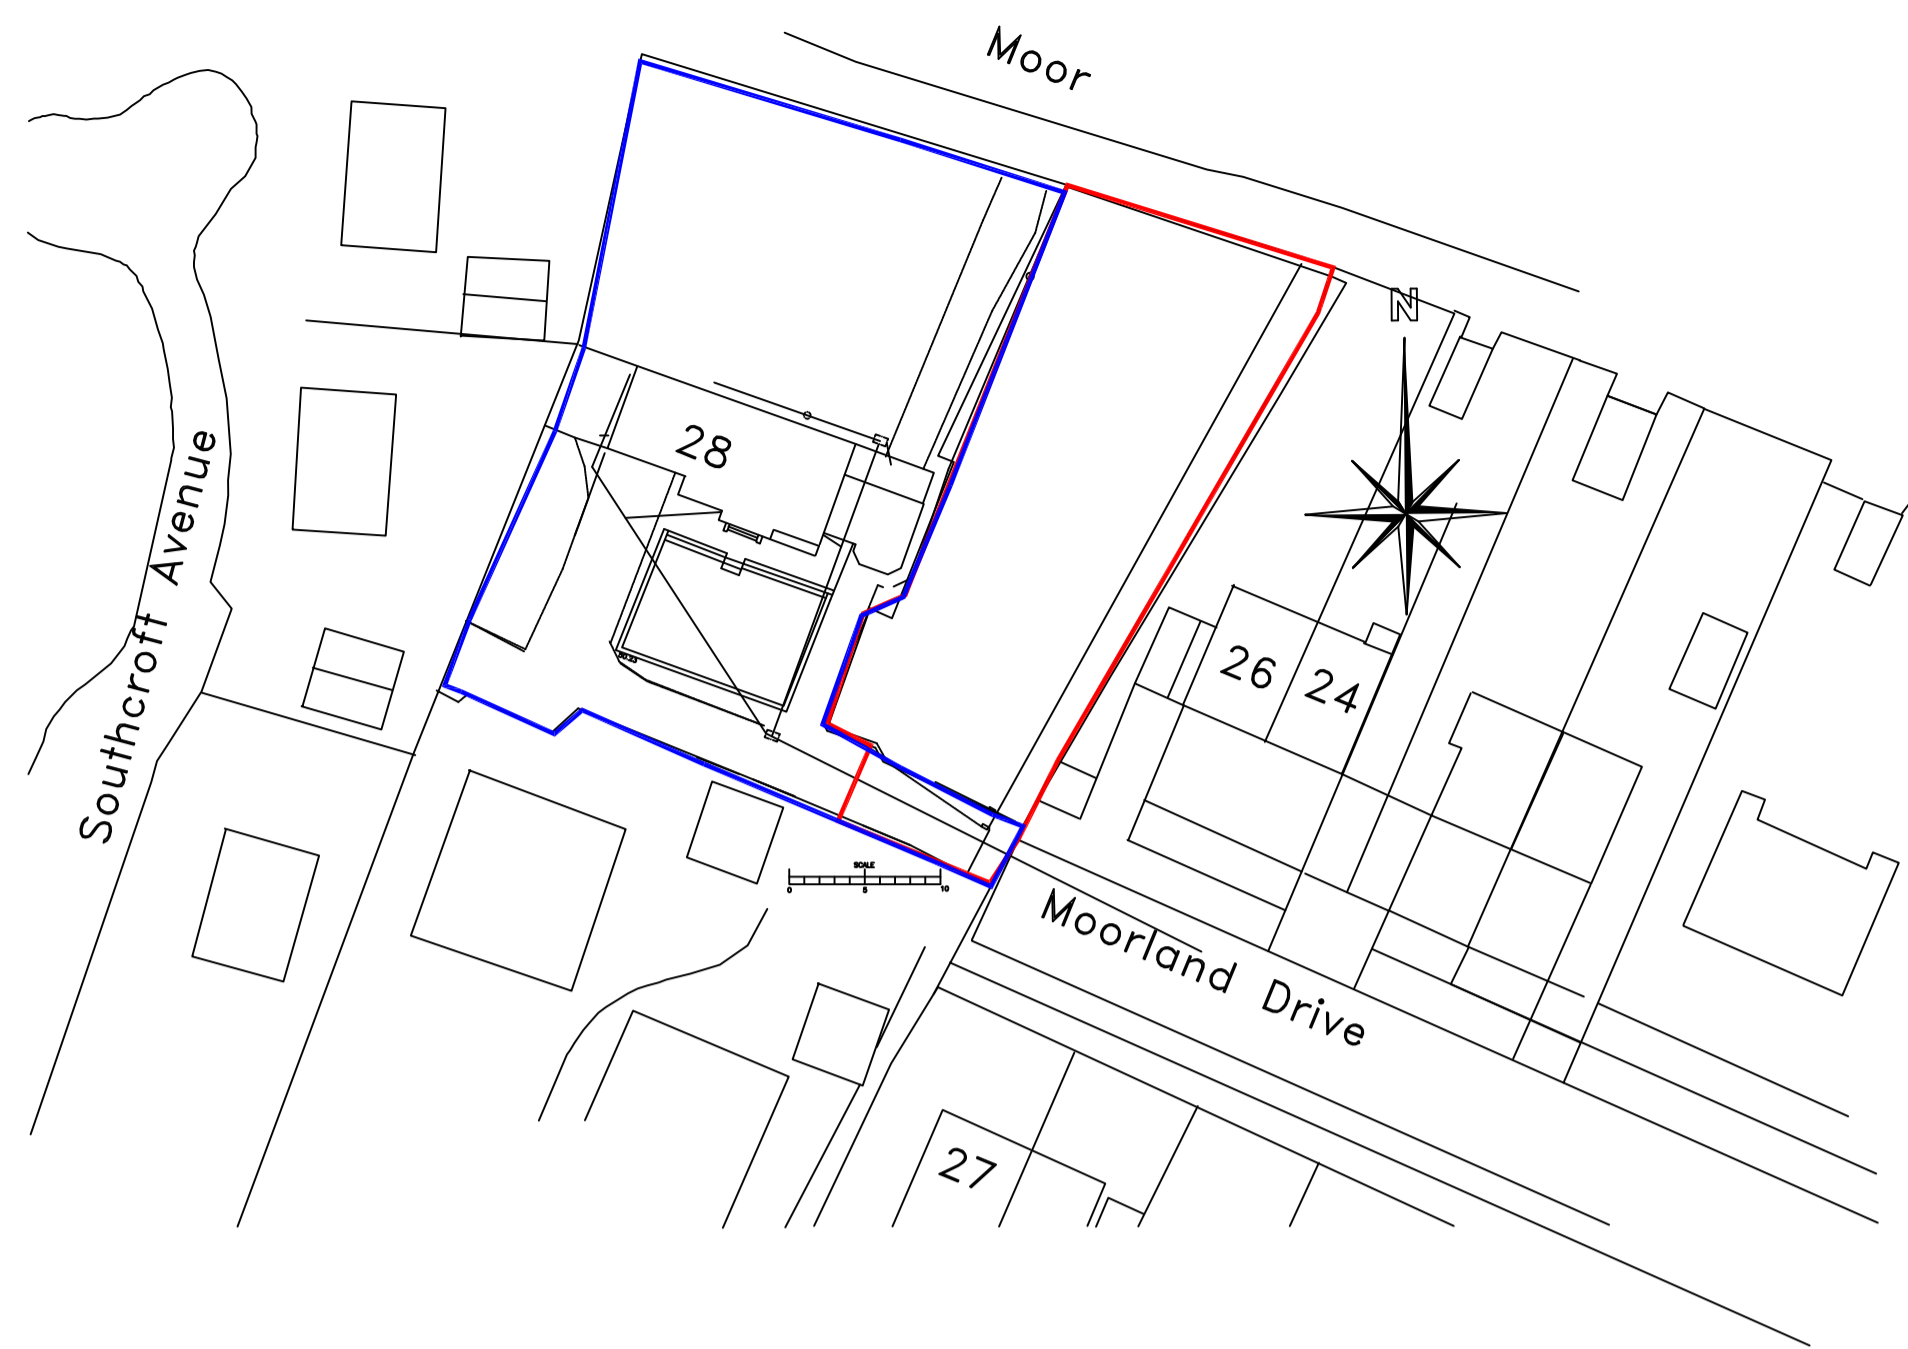

Proposed site layout Scale 1:500

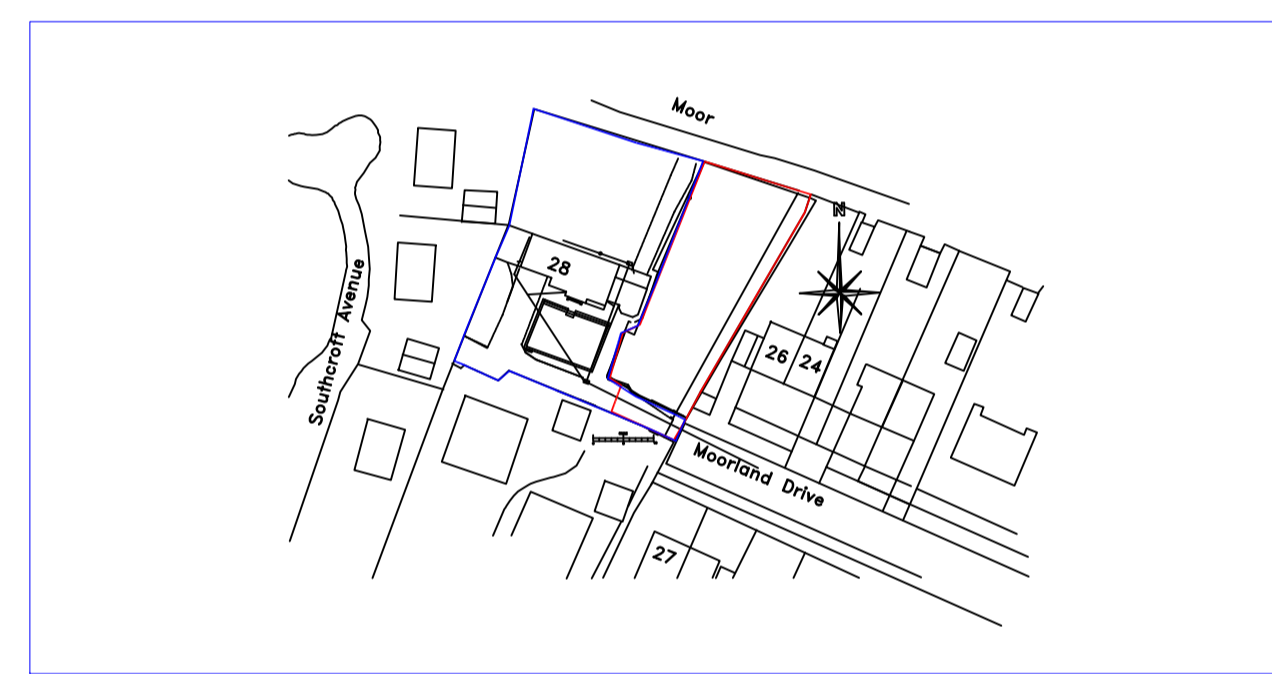

Site Location Plan Scale 1: 1250