



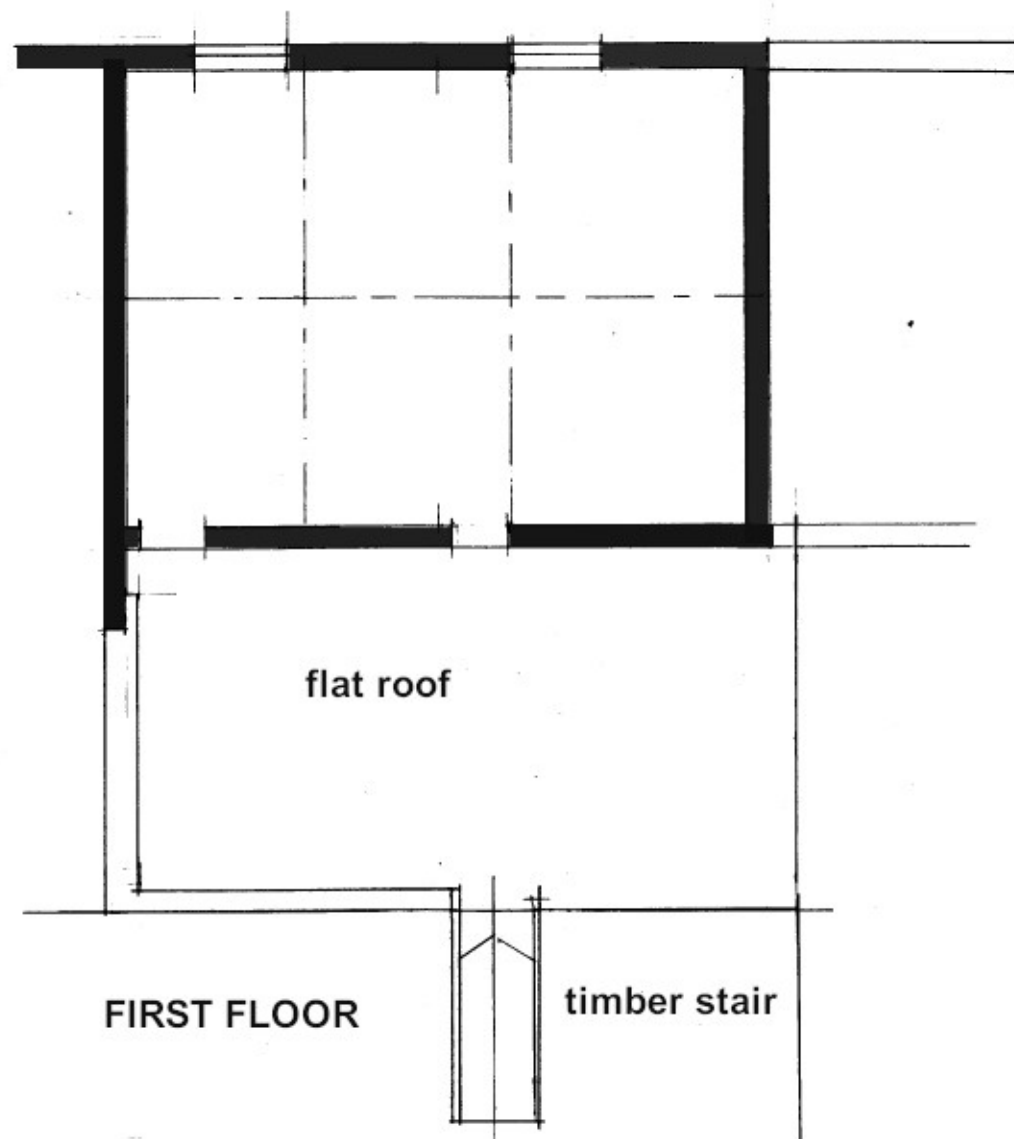


FIRST FLOOR

flat roof


timber stair

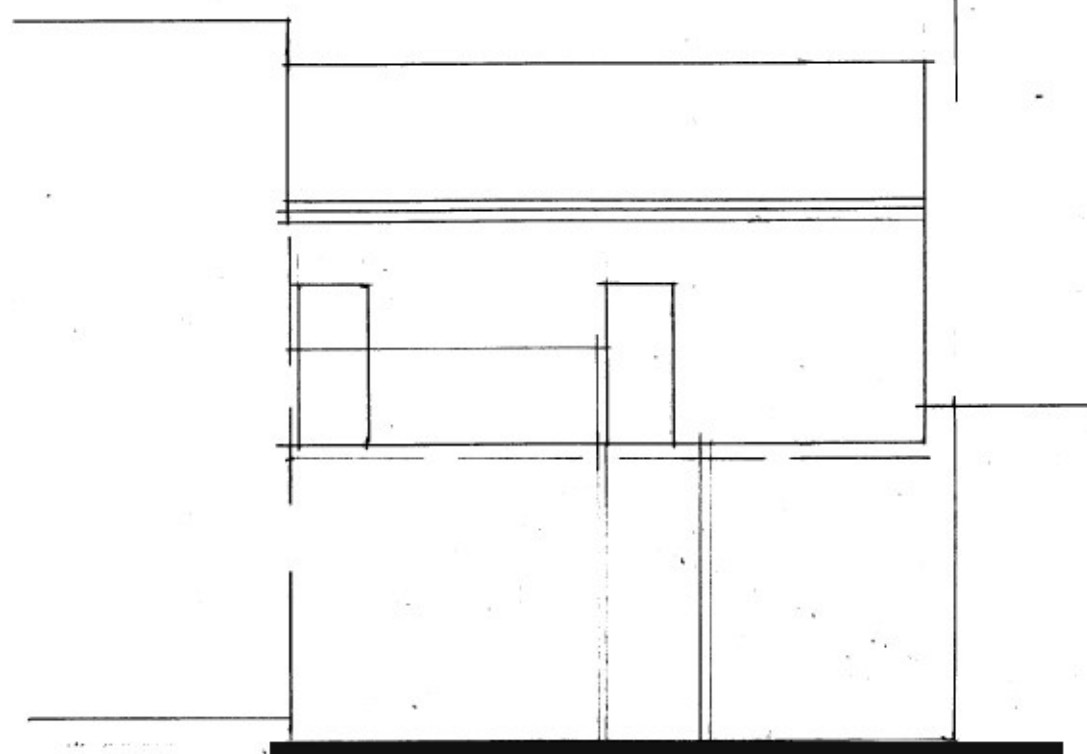

REAR ELEVATION

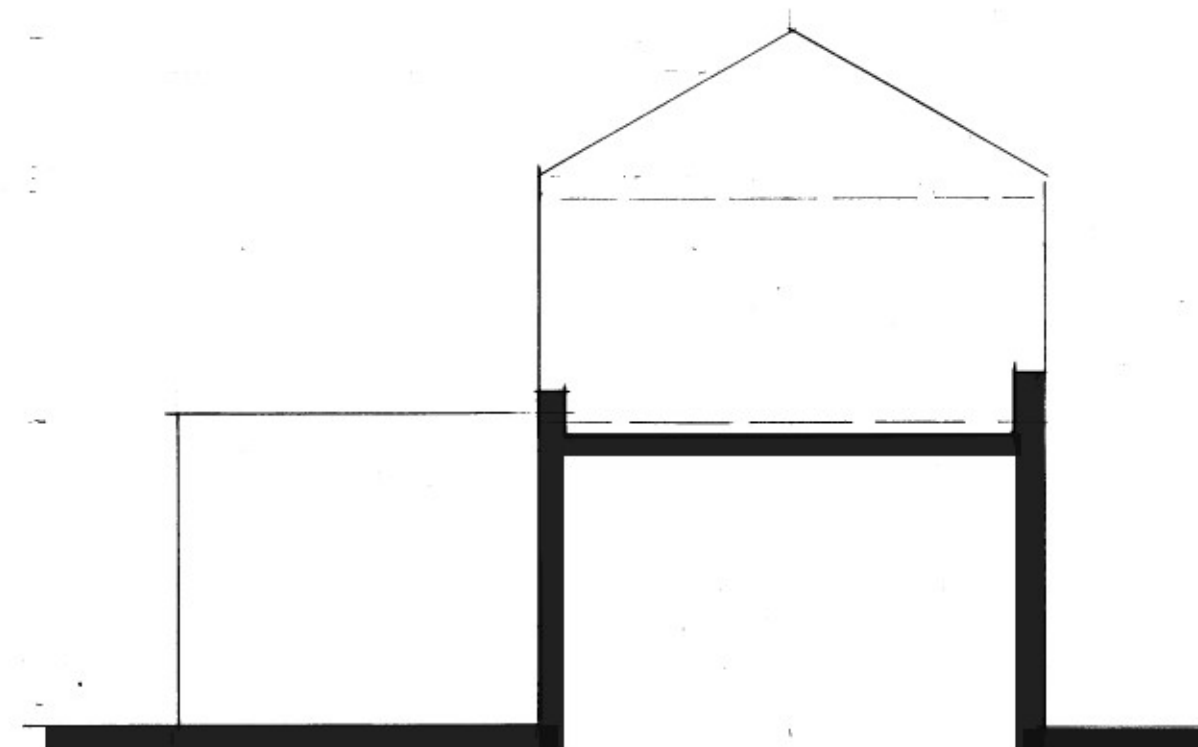

SIDE ELEVATION

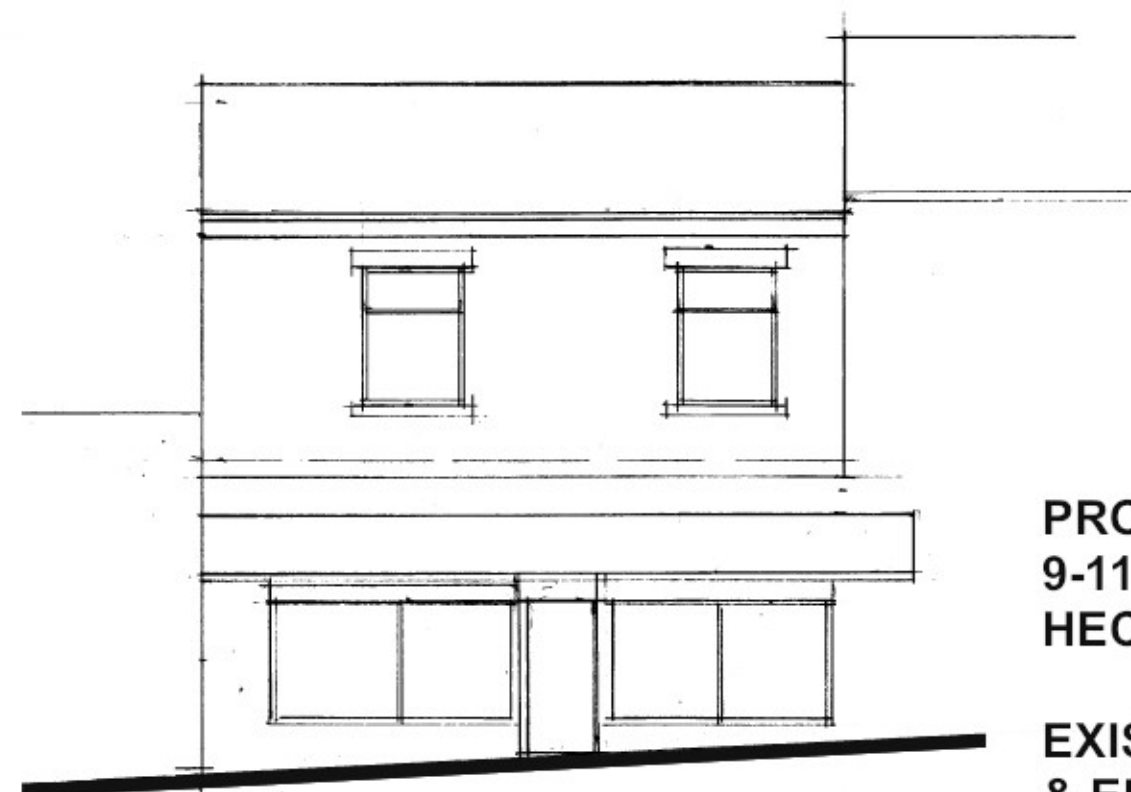

CEMETERY ROAD ELEVATION

**PROPOSED FLATS
9-11 CEMETERY ROAD
HECKMONDWIKE**

**EXISTING PLANS
& ELEVATIONS**

Scale 1:100