





BG - ECOCRIB1




Ecocrib M6 3

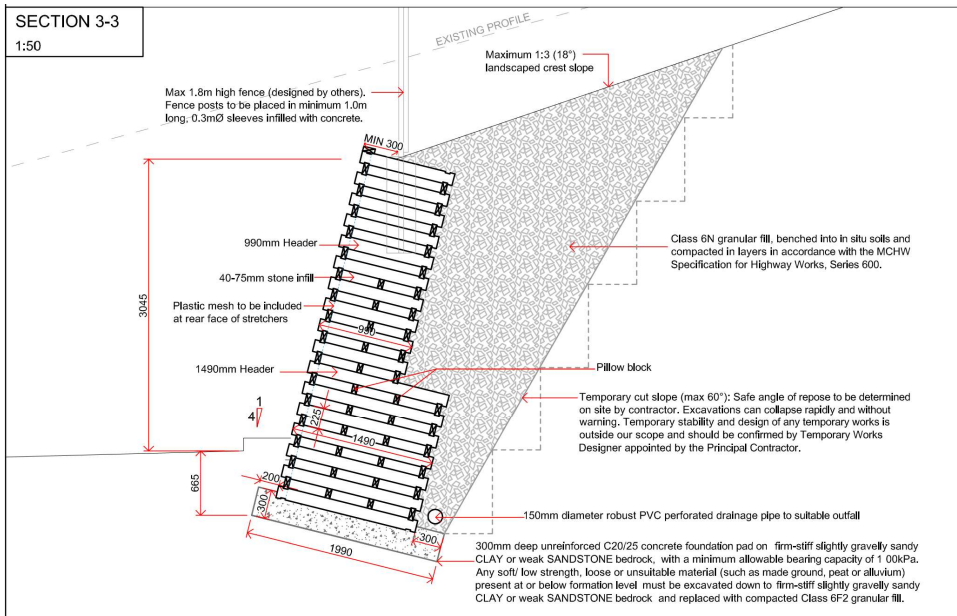

Typical 3m retained height -

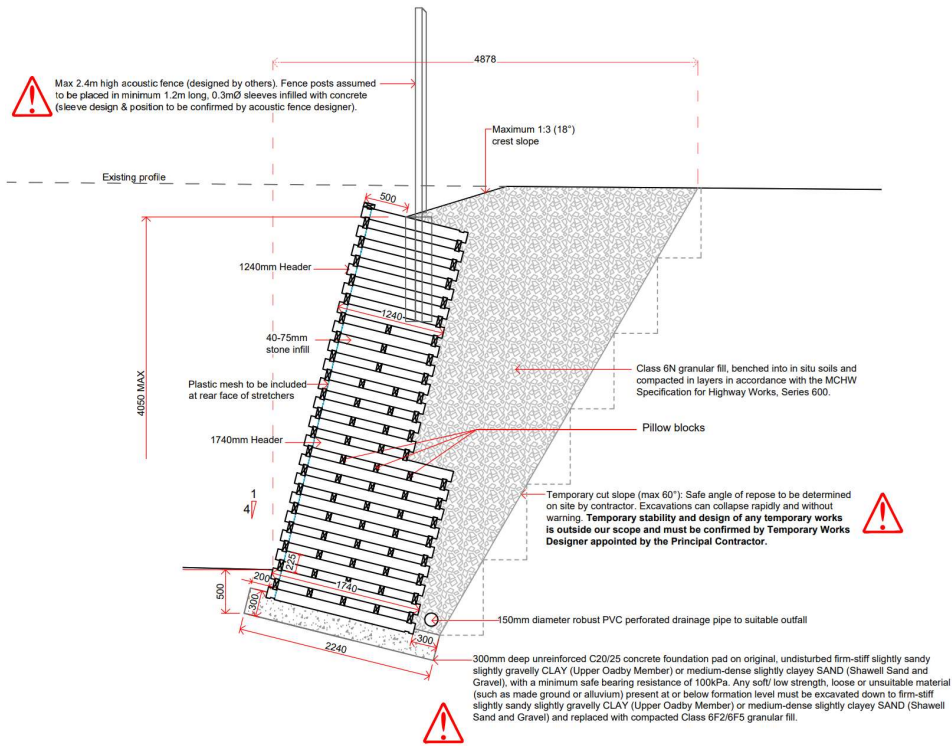

## Ecocrib 1490-990mm headers

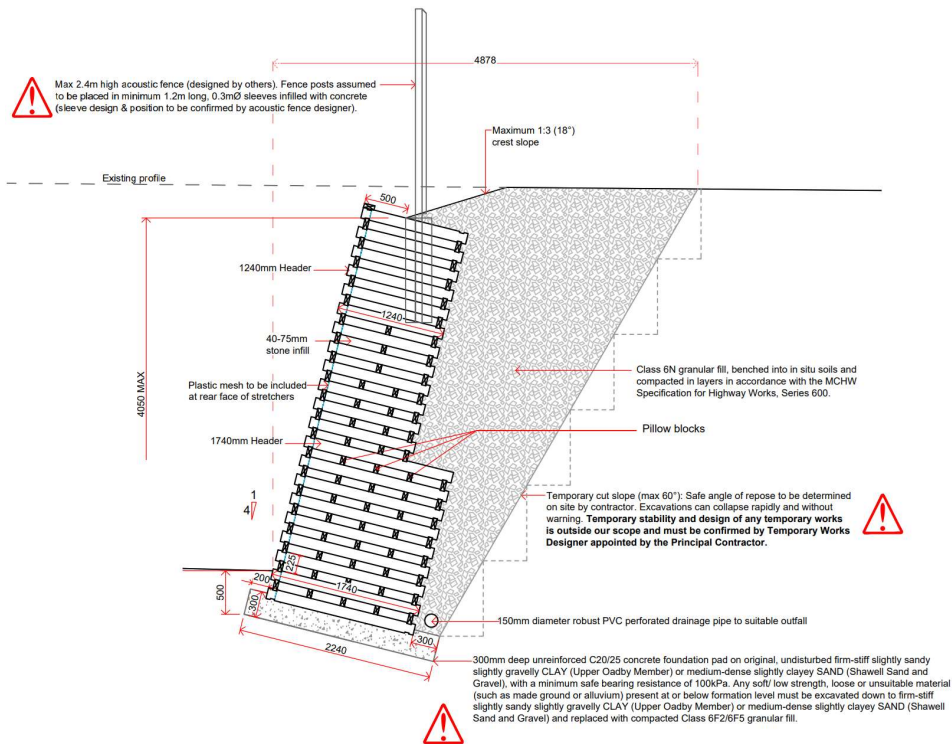

## Typical 4m Retained Height - Ecocrib 1740-1240mm headers