



EXISTING GROUND FLOOR PLAN

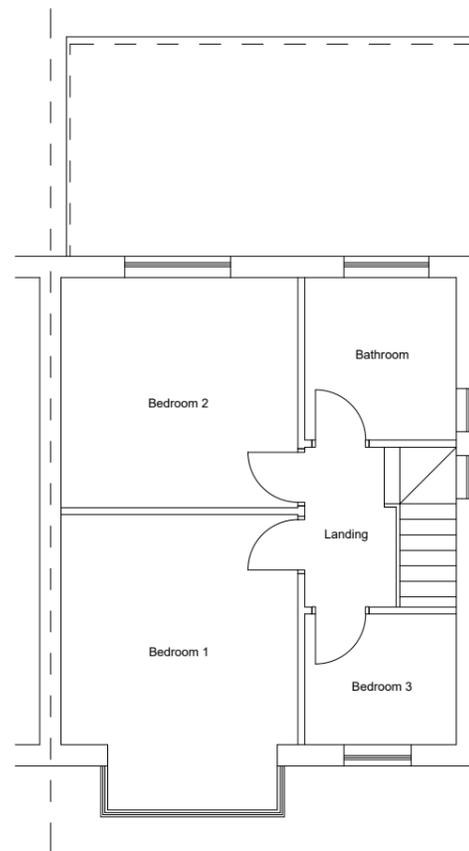

EXISTING FIRST FLOOR PLAN

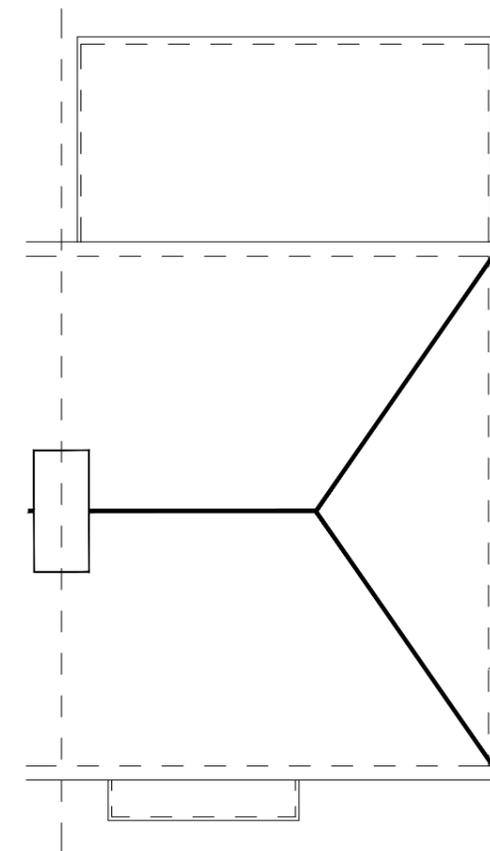

EXISTING ROOF PLAN

NOTES

This drawing is subject to a detailed building and site survey, therefore no guarantee of its accuracy can be given. This drawing has been draughted in accordance with the clients design requirements. All areas are approximate and are subject to a detailed building and site survey and further design development. All dimensions should be checked prior to commencement of construction on site. Measurements should not be taken off the drawing.

Rev	Revision	Date

JOB
PROPOSED SINGLE STOREY REAR AND SIDE EXTENSION TO CREATE BEDROOM AND BATHROOM FOR DISABLED CHILDREN

ADDRESS
13 ULLSWATER AVENUE
DEWSBURY
WF12 7PJ

DANISH KARIM

DATE	SCALE	SHEET
04.08.2025	1:100	2@A3