



PROPOSED FRONT ELEVATION
(SOUTH WEST)



PROPOSED REAR ELEVATION
(NORTH EAST)


KEYS

-  Existing Tiles /Slates
-  Proposed Tiles matching
-  Existing Render
-  Existing Brick work
-  Proposed Brick work
-  Proposed Render
-  Elevation through Gable end

- ① Existing UPVC white window
- ② Proposed UPVC window in white colour
- ③ Existing UPVC white door
- ④ Proposed UPVC composite door in white colour



EXISTING FRONT ELEVATION
(SOUTH WEST)

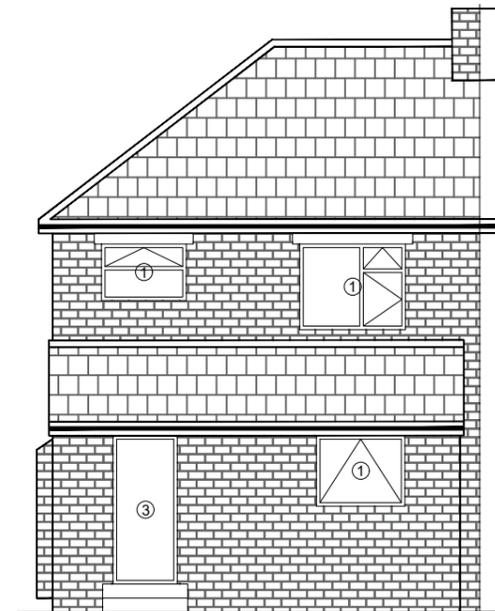

EXISTING REAR ELEVATION
(NORTH EAST)

NOTES

This drawing is subject to a detailed building and site survey, therefore no guarantee of its accuracy can be given. This drawing has been draughted in accordance with the clients design requirements. All areas are approximate and are subject to a detailed building and site survey and further design development. All dimensions should be checked prior to commencement of construction on site. Measurements should not be taken off the drawing.

Rev	Revision	Date

JOB
PROPOSED SINGLE STOREY REAR AND SIDE EXTENSION TO CREATE BEDROOM AND BATHROOM FOR DISABLED CHILDREN

ADDRESS

13 ULLSWATER AVENUE
DEWSBURY
WF12 7PJ

DANISH KARIM

DATE	SCALE	SHEET
04.08.2025	1:100	4@A3