

Customer	C R REYNOLDS
Contract	A629 Halifax Road
Location	A629 Halifax Road
Date	08-07-2025
Version/Amendment No.	2

Notes

- Existing traffic lights to be switched off / bagged.
- Bus stop(s) to be suspended.
Bus stop I.D: 45020305

Key


- Traffic Cones
- Pedestrian Barrier
- Traffic Signal
- Pedestrian Traffic Signal
- Work Area
- Pedestrian Diversion Route
- Kerb Ramp

Crown Copyright. All rights reserved.

Drawing No:
AREA 3B SURF 2

Unauthorised reproduction infringes Crown Copyright and may lead to prosecution or civil proceedings.

Scale:	Drawn by:	Approved by:
NTS	SB	MB

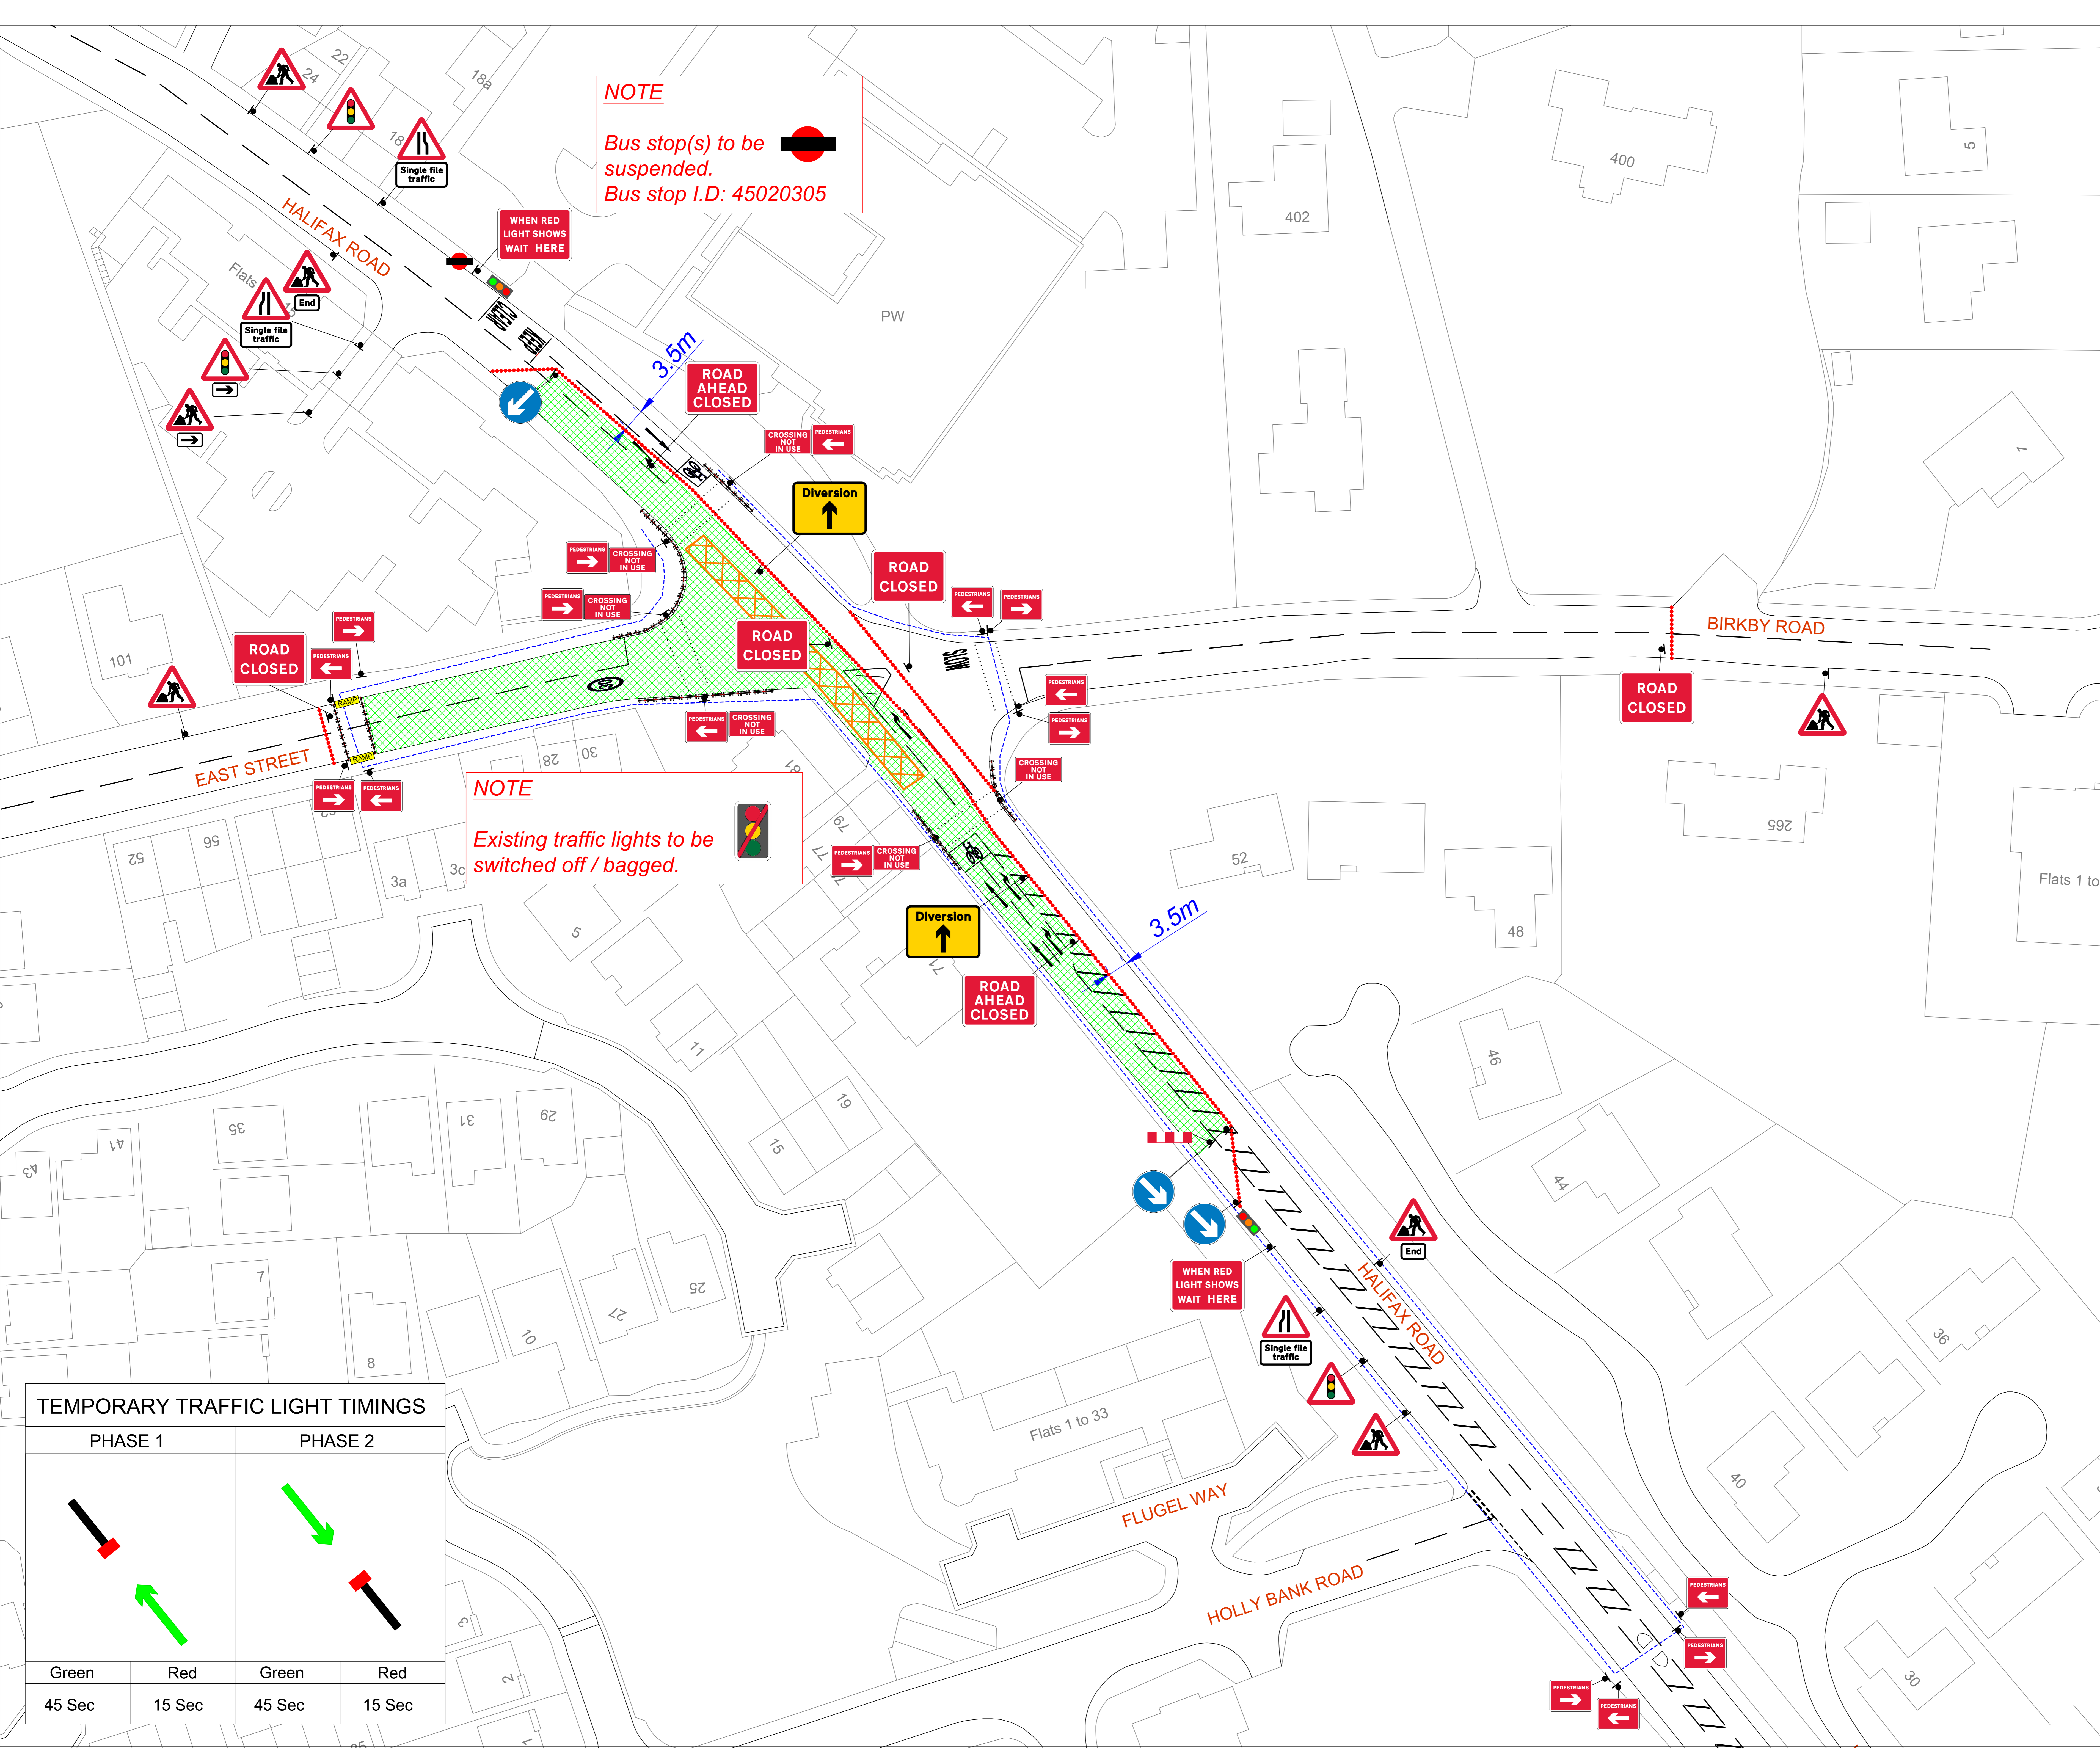


NOTE
Bus stop(s) to be suspended.
Bus stop I.D: 45020305

NOTE
Existing traffic lights to be switched off / bagged.

TEMPORARY TRAFFIC LIGHT TIMINGS

PHASE 1		PHASE 2	
Green	Red	Green	Red
45 Sec	15 Sec	45 Sec	15 Sec

Customer	C R REYNOLDS
Contract	A629 Halifax Road
Location	A629 Halifax Road
Date	08-07-2025
Version/Amendment No.	2
Notes	

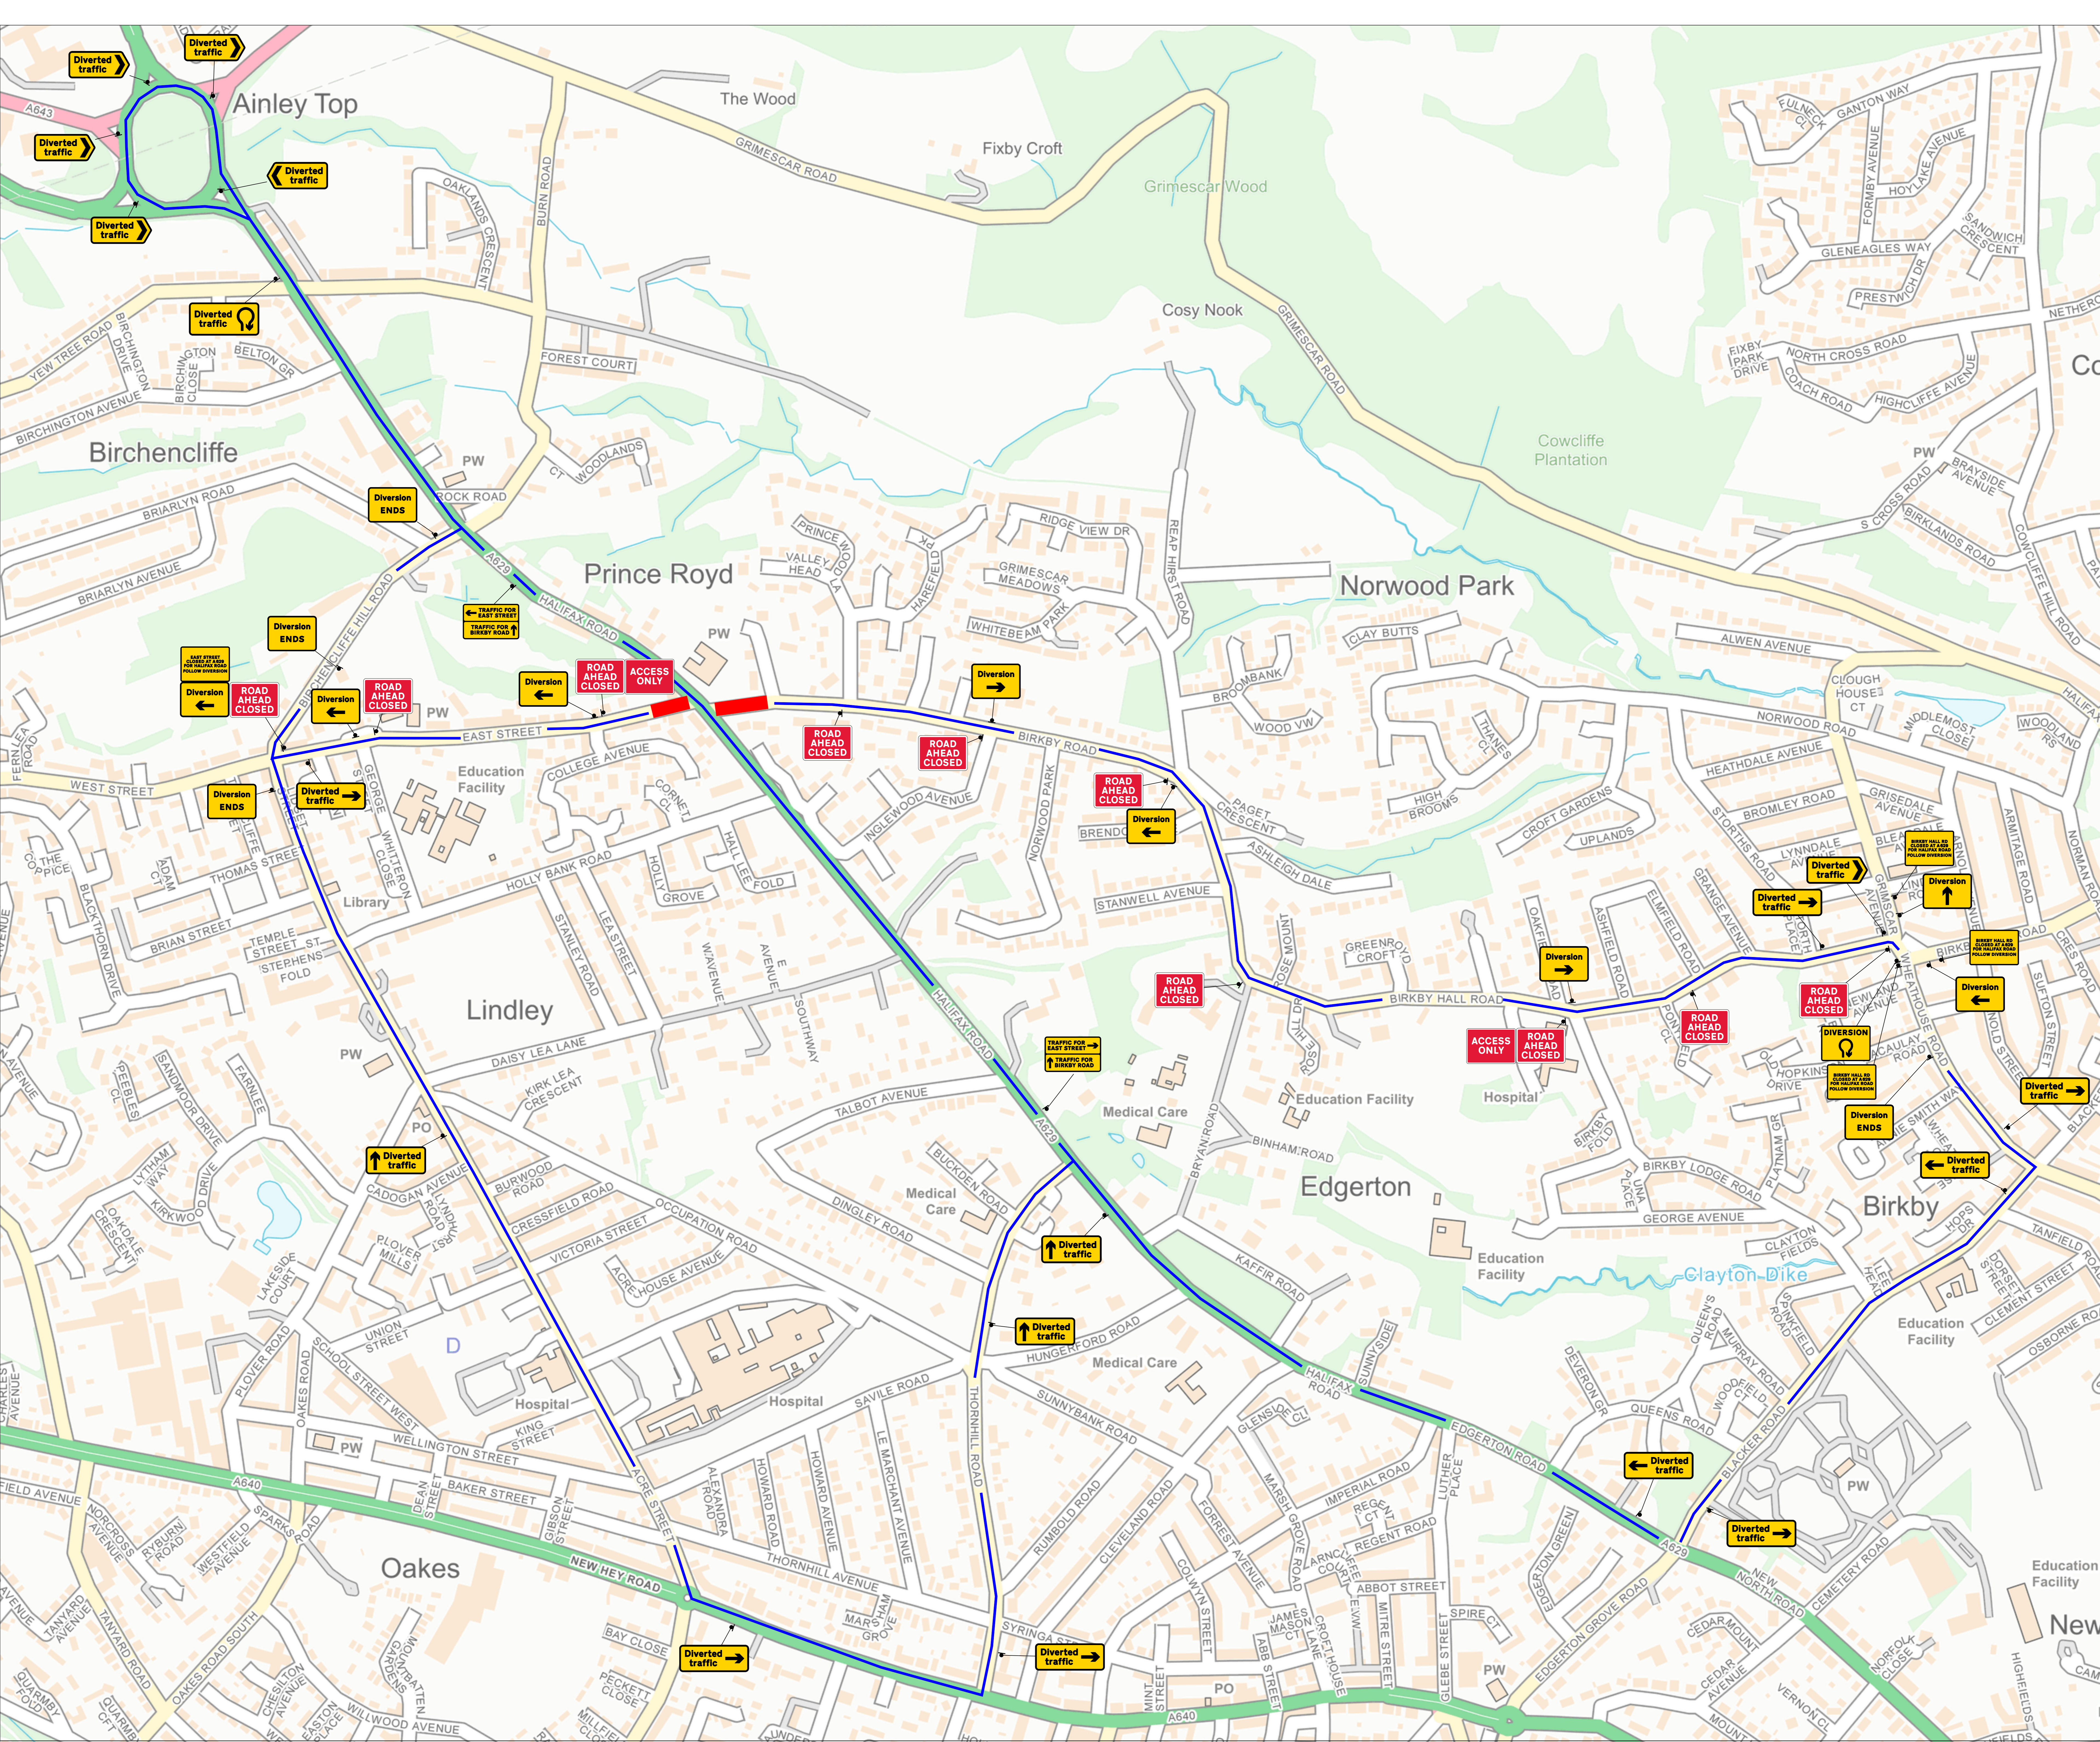

Key

- █ Road Closure
- █ Diversion Route

Crown Copyright. All rights reserved.

Drawing No:
AREA 3B SURF 2

Unauthorised reproduction infringes Crown Copyright and may lead to prosecution or civil proceedings.

Scale:	Drawn by:	Approved by:
NTS	SB	MB

Notes

Key

- █ Road Closure
- █ Diversion Route

Crown Copyright. All rights reserved.

**Drawing No:
AREA 3B SURF 2**

Unauthorised reproduction infringes Crown Copyright and may lead to prosecution or civil proceedings.

Scale: **NTS** Drawn by: **SB** Approved by: **MB**

Qty: 1 Ref: 13-9 Schedule 13 : Temporary Sign		Qty: 3 Ref: 2703 Direction of temporary diversion route from junction ahead		Qty: 1 Ref: 610 Keep left	
Qty: 1 Ref: 13-9 Schedule 13 : Temporary Sign		Qty: 6 Ref: 2703 Direction of temporary diversion route from junction ahead		Qty: 2 Ref: 645 End panel	
Qty: 3 Ref: 13.9 Schedule 13-9 : Temporary Information		Qty: 2 Ref: 2703 Direction of temporary diversion route from junction ahead		Qty: 7 Ref: 7001 Road works ahead	
Qty: 1 Ref: 13.9 Schedule 13-9 : Temporary Information		Qty: 5 Ref: 2704 Direction of temporary diversion route		Qty: 12 Ref: 7010-FP-13-9 Nature of temporary hazard ahead - Road Ahead Closed	
Qty: 1 Ref: 13.9 Schedule 13-9 : Temporary Information		Qty: 1 Ref: 2704 Direction of temporary diversion route		Qty: 4 Ref: 7010-FP-13-9 Nature of temporary hazard ahead - Road Closed	
Qty: 2 Ref: 13.9 Schedule 13-9 : Temporary Information		Qty: 2 Ref: 517 Road narrows on one side only ahead - left		Qty: 2 Ref: 7011 When Red Light Shows Wait Here	
Qty: 3 Ref: 2702 Start of temporary diversion route		Qty: 1 Ref: 517 Road narrows on one side only ahead - right		Qty: 6 Ref: 7016 Crossing not in use [sign for pedestrians]	
Qty: 5 Ref: 2702 Start of temporary diversion route		Qty: 3 Ref: 518 Single file traffic		Qty: 8 Ref: 7018 Pedestrian diversion Left	
Qty: 2 Ref: 2702 Start of temporary diversion route		Qty: 3 Ref: 543 Traffic signals ahead		Qty: 9 Ref: 7018 Pedestrian diversion Right	
Qty: 4 Ref: 2702 End of temporary diversion route		Qty: 2 Ref: 573 Direction to hazard right		Qty: 1 Ref: 7105 Lane closure barrier	
Qty: 1 Ref: 2703 Direction of temporary diversion route u-turn at roundabout ahead		Qty: 2 Ref: 610 Keep right			