

Notes

Do not scale from this drawing. If in need of further detail, refer back to the Technical Department.




SIDE ELEVATION




FRONT ELEVATION




REAR ELEVATION

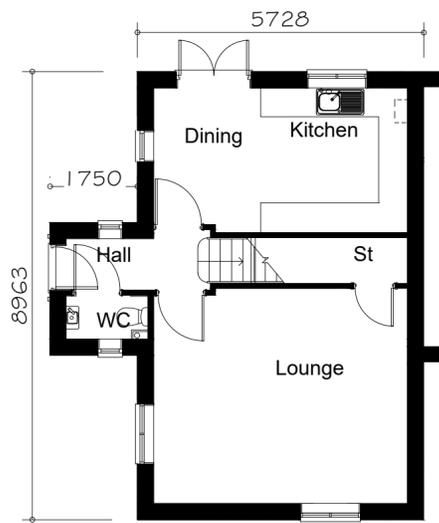

GROUND FLOOR PLAN

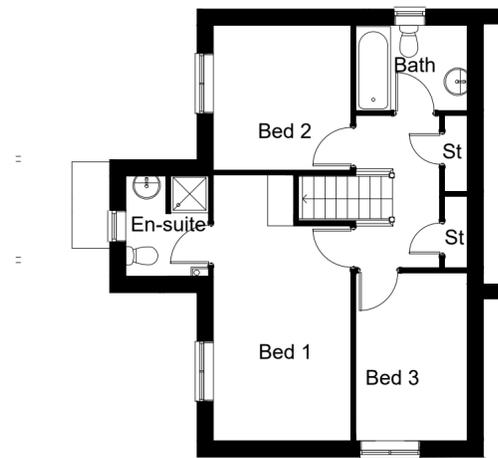

FIRST FLOOR PLAN

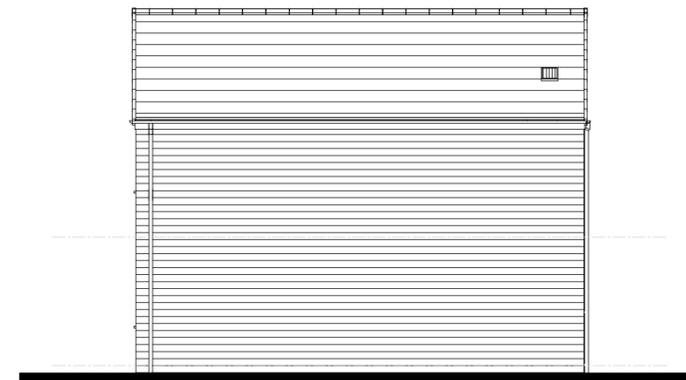

Elevation when detached

SIDE ELEVATION

FLOOR AREA  
91.44m<sup>2</sup>, 984ft<sup>2</sup>



Rev.	Comments	Drawn	Date
C05	Dr2/3/4 size changed from 838mm-914mm		01.04.25
C04	Stair balustrade removed, bullnose first tread added.		01.05.24
C03	FF windows moved down 1 brick course		06.09.23
C02	Bathroom extract on side elevation moved, window changes for ADO compliance.		25.05.23
C01	Issued for construction		01.11.21

**gleeson**

Gleeson Homes (Head Office)  
Unit 5, Europa Court | Sheffield Business Park | Sheffield |  
South Yorkshire | S9 1XE

01142 612900

www.gleesonhomes.co.uk

Project:  
**358/9**  
**Stone**

Title:  
**Planning Drawing**

Scale:	Date:	Drawn:	Checked:
1:100 @ A2	01.11.21	AB	DR

Drawing No:	Revision:
21-358-S-0001	C05