



FRONT ELEVATION




SIDE ELEVATION




REAR ELEVATION



SIDE ELEVATION

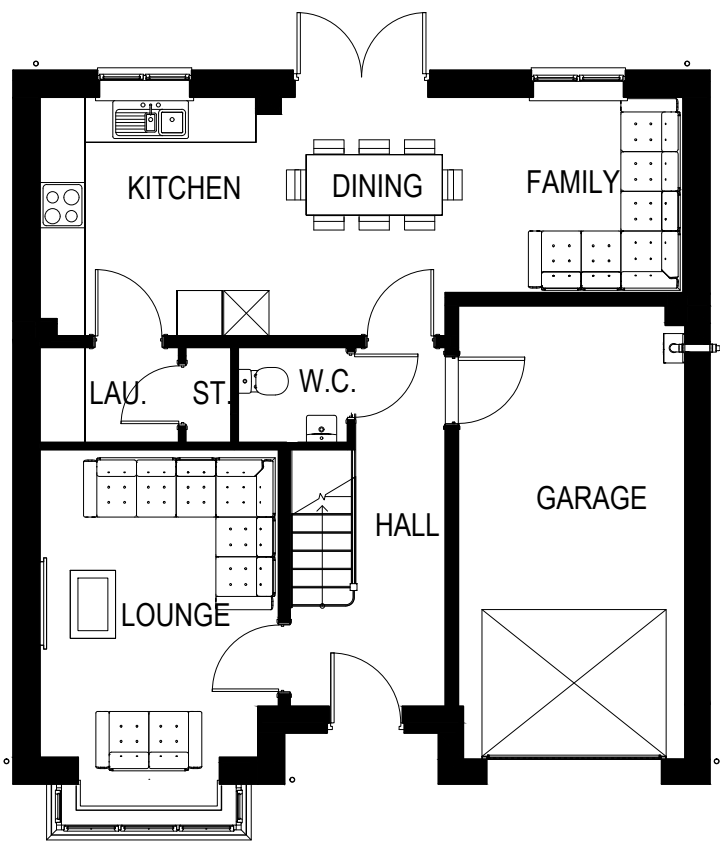

GROUND FLOOR PLAN

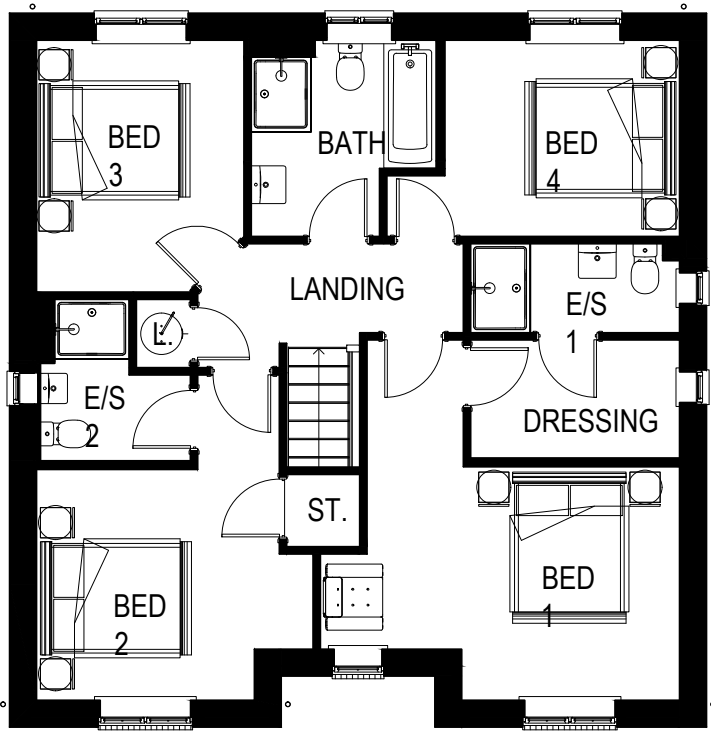

FIRST FLOOR PLAN

422 / DENSTONE (PLOTS 43, 46, 75 & 76) PLANS & ELEVATIONS

NOTE : PHOTOVOLTAIC PANEL LOCATIONS SHOWN ARE
INDICATIVE & ARE SUBJECT TO SEPARATE PLAN FOR
EXACT ON SITE PLACEMENT



Do not scale off this drawing - Only figured dimensions to be taken from this drawing. Drawings based on Ordnance Survey and/or existing record drawings - Design and
Drawing content subject to Site Survey, Structural Survey, Site Investigations, Planning and Statutory Requirements and Approvals.
Authorised reproduction from Ordnance Survey Map with permission of the Controller of Her Majesty's Stationery Office. Crown Copyright reserved.

Rev	Date	Description	Drawn	Check
 				
Architecture Planning Urban Design Landscape				
CLIENT: MILLER HOMES			DRAWING NUMBER: 22 5611 422	
PROJECT: HERMITAGE PARK, LEPTON			SCALE @ A2: 1:100	
DRAWING: DENSTONE PLANS & ELEVATIONS			DRAWN: RAN	DATE: APR '24
			CHECKED: VS	DATE: APR '24
JRP Associates 14 Mariner Court, Calder Park, Wakefield, WF4 3FL			T 01924 383322 E info@jrpassoc.co.uk W jrpassoc.co.uk	