


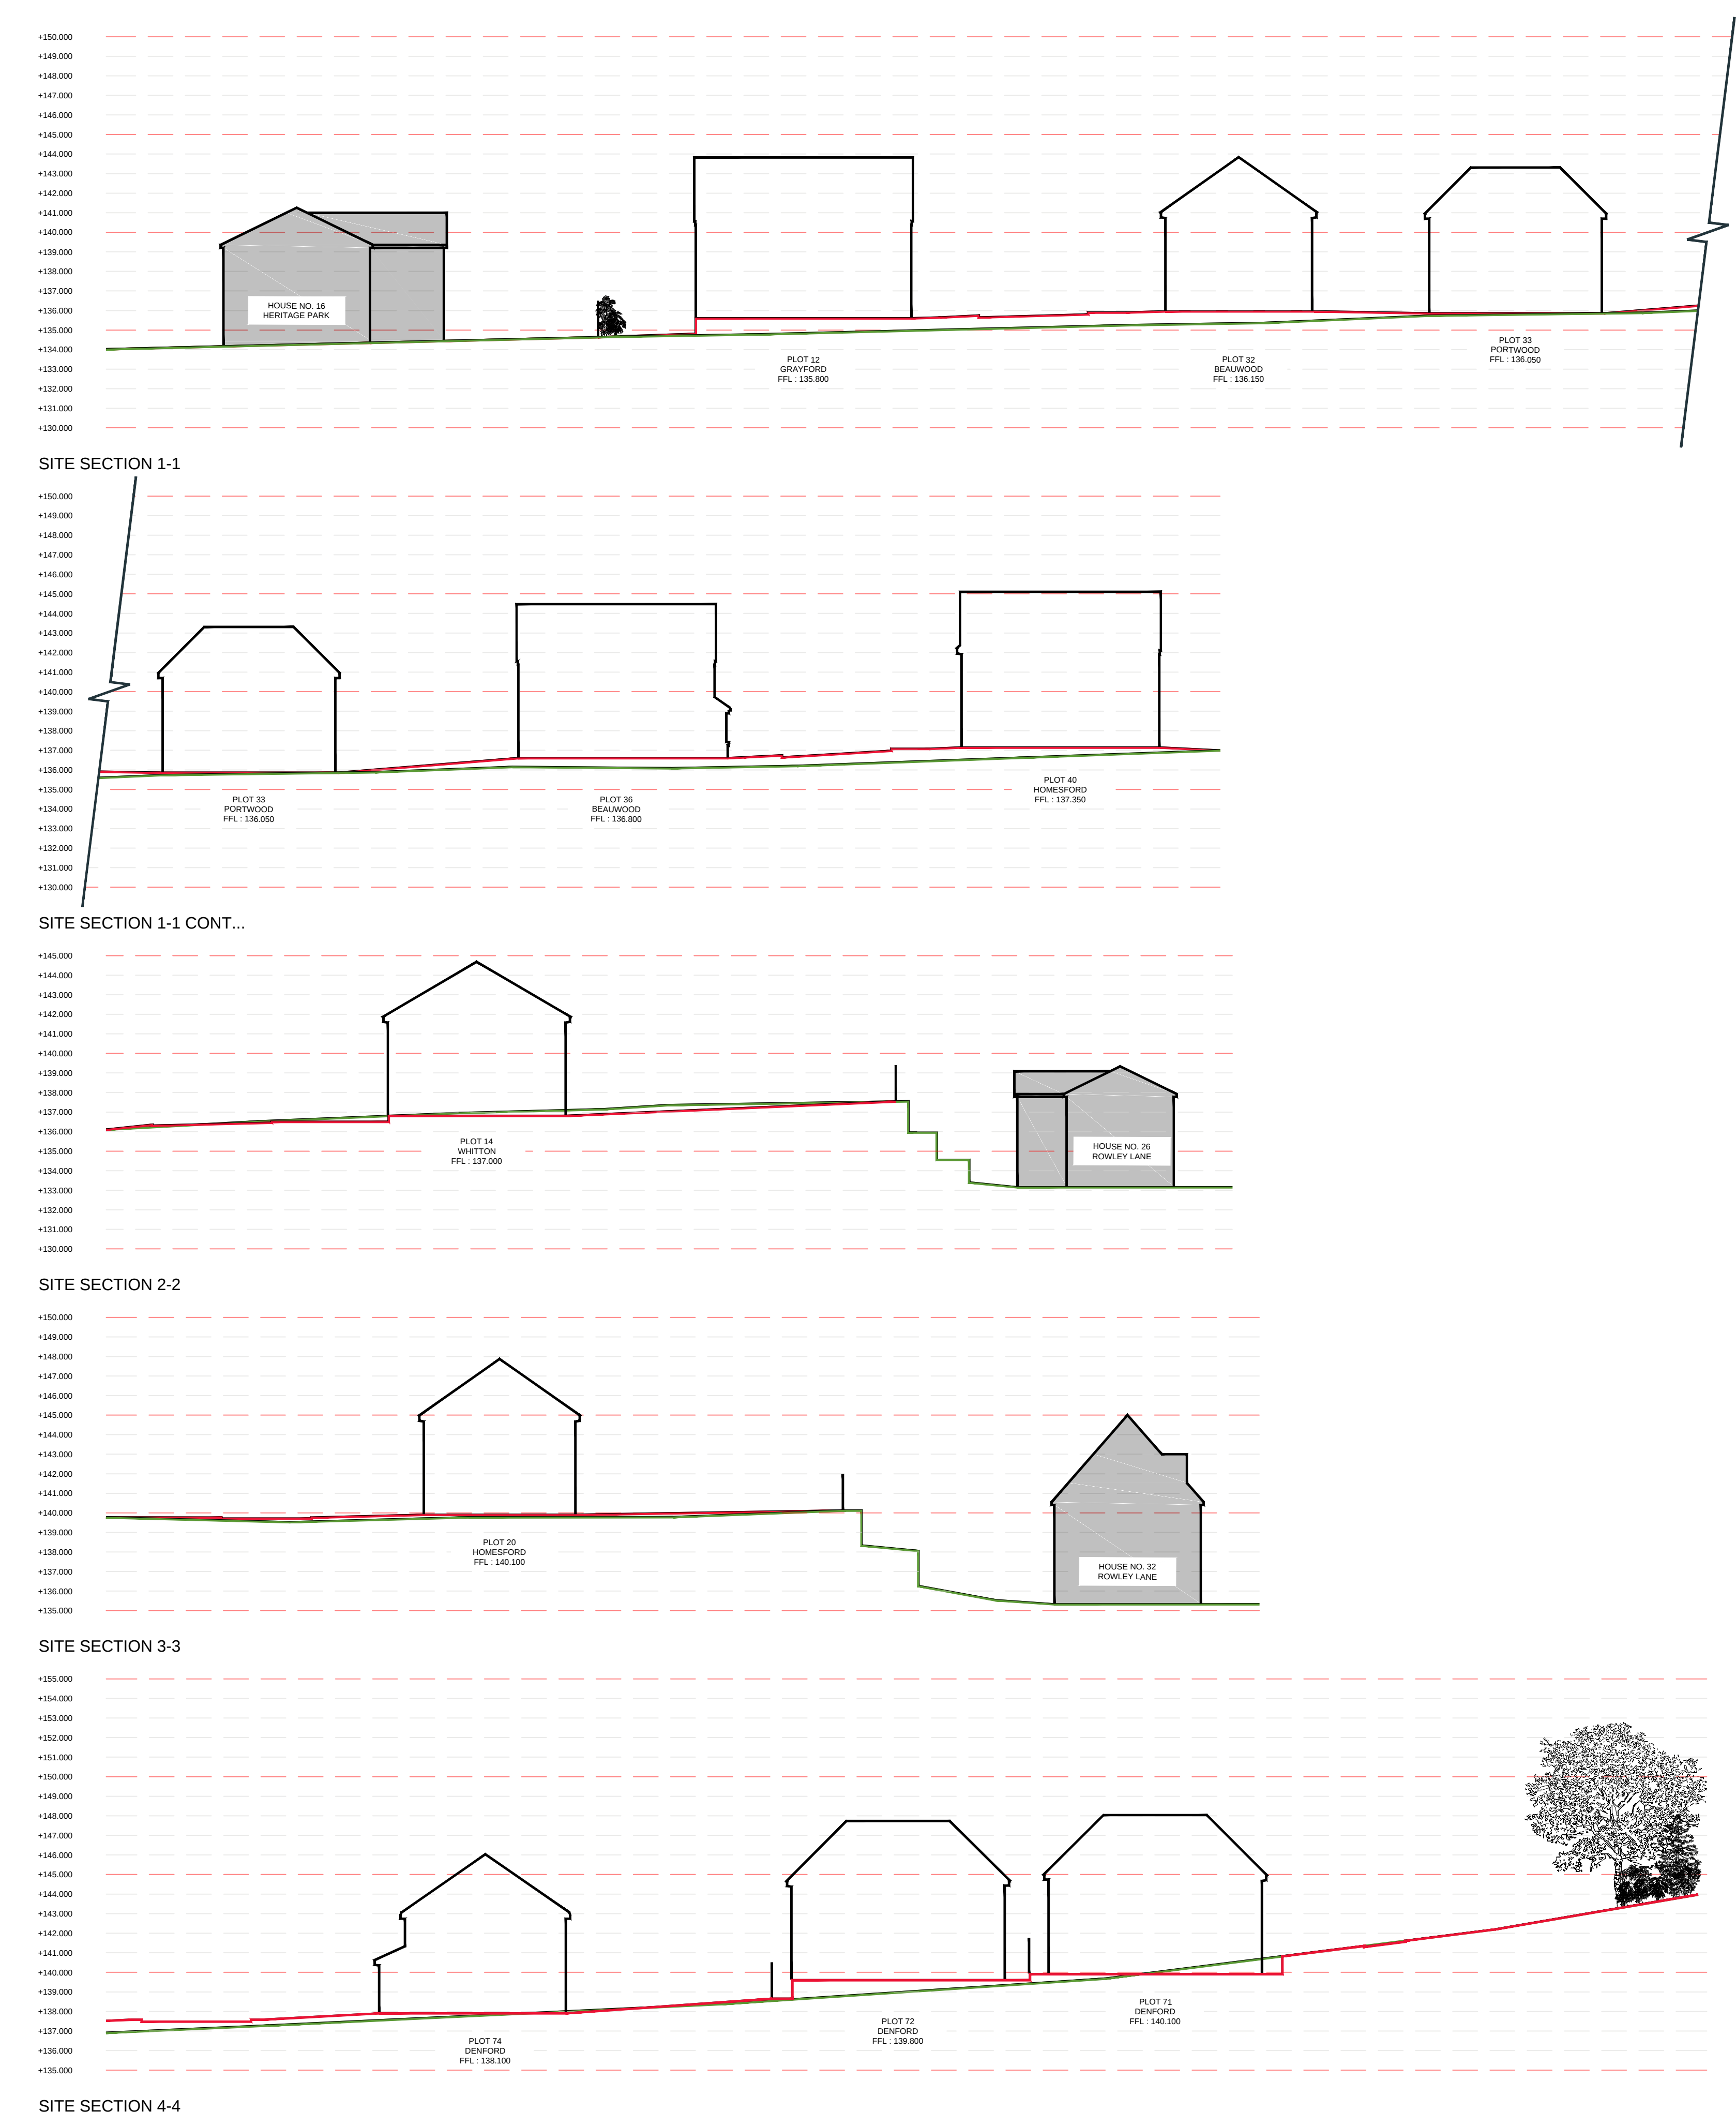

07 / PROPOSED SITE SECTIONS



SITE SECTIONS KEY :

EXISTING GROUND LEVEL

PROPOSED GROUND LEVEL

1:200 SCALE

5m 25m

A 06.08.25 SECTIONS UPDATED IN LINE WITH LATEST LAYOUT JP VS

Rev	Date	Description	Drawn	Check
 Architecture Planning Urban Design Landscape				
CLIENT: MILLER HOMES				DRAWING NUMBER: 22:5611:07
PROJECT: HERMITAGE PARK, LEPTON				SCALE @ A1: 1:200
DRAWING: PROPOSED SITE SECTIONS				DRAWN: RAN
				DATE: APR 25
				CHECKED: VS
				DATE: APR 25

JRP Associates
14 Mariner Court,
Calder Park, Wakefield, WF4 3FL

T 01924 383322
E info@jrpassoc.co.uk
W jrpassoc.co.uk