




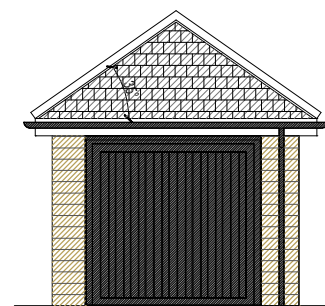


Front Elevation

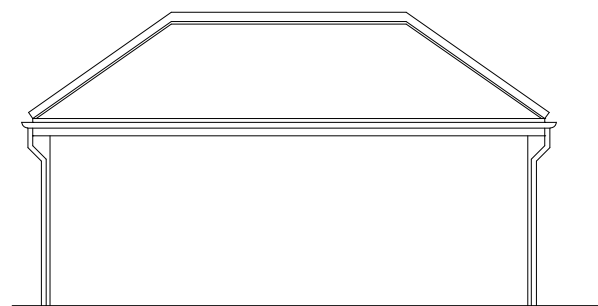


Side Elevation

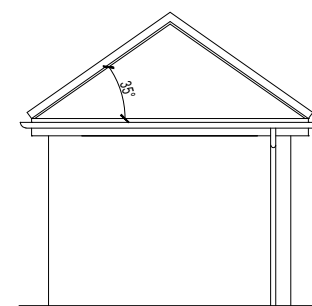

Rear Elevation

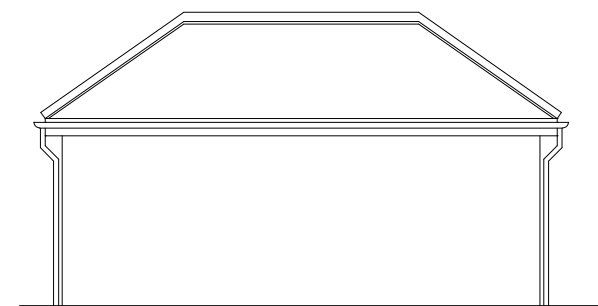

Side Elevation

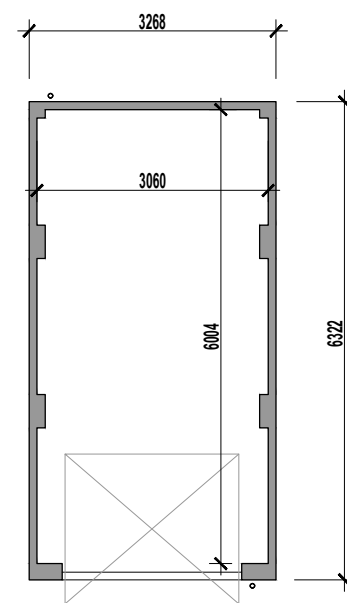

Floor Plan

SINGLE GARAGE

Drawing No: 811109-150

mill

erhomes

Scale @ 1 : 100
Total Area: