






FRONT ELEVATION

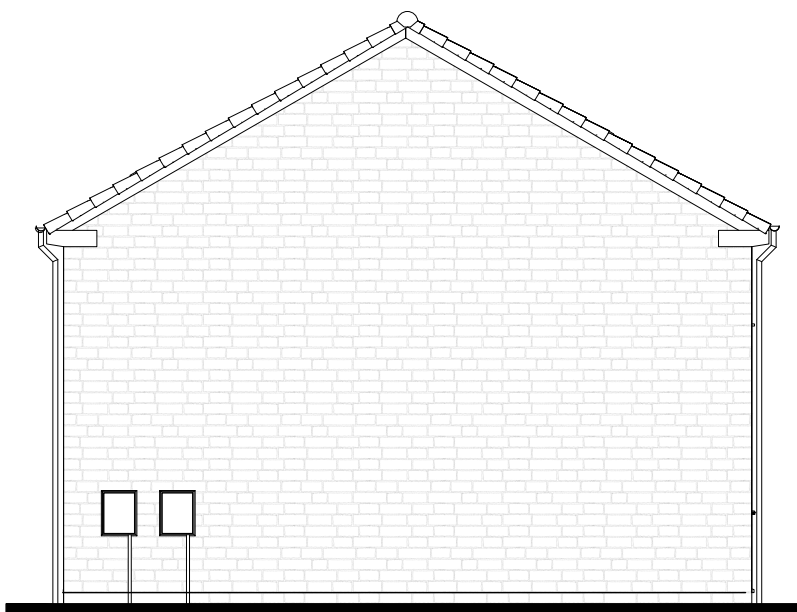


SIDE ELEVATION

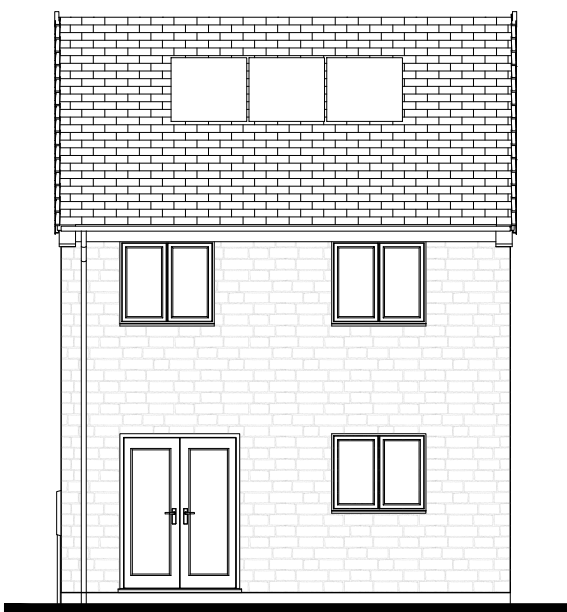


REAR ELEVATION

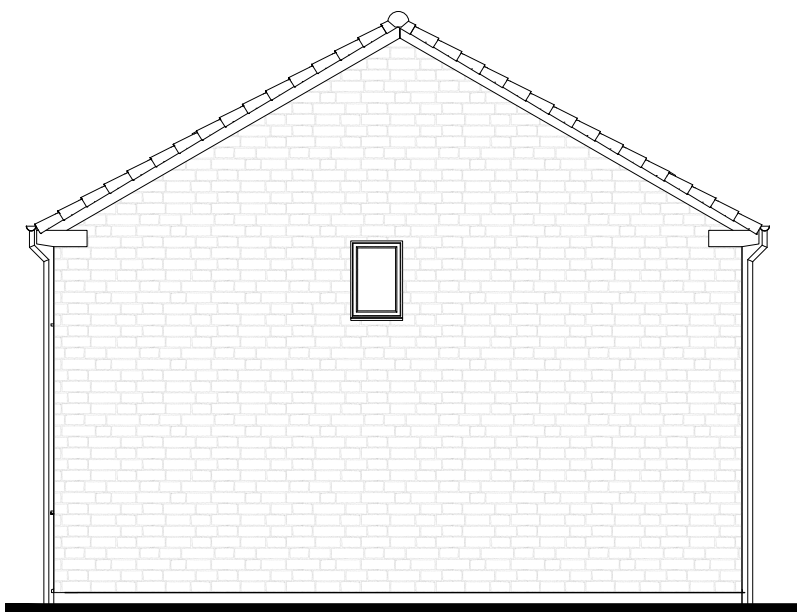

SIDE ELEVATION

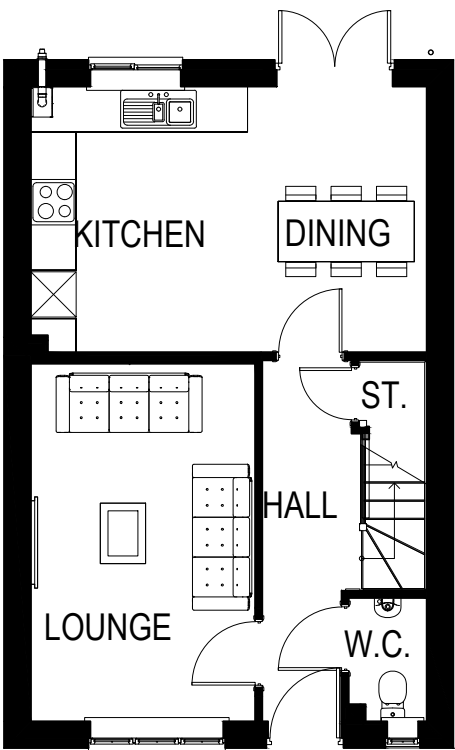

GROUND FLOOR PLAN

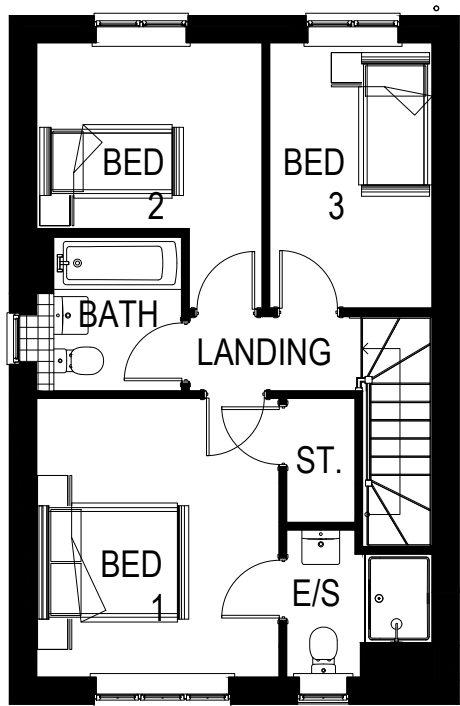

FIRST FLOOR PLAN

# 432 / WHITTON (PLOTS 6, 35 & 36) PLANS & ELEVATIONS

NOTE : PHOTOVOLTAIC PANEL LOCATIONS SHOWN ARE  
INDICATIVE & ARE SUBJECT TO SEPARATE PLAN FOR  
EXACT ON SITE PLACEMENT



Do not scale off this drawing - Only figured dimensions to be taken from this drawing. Drawings based on Ordnance Survey and/or existing record drawings - Design and Drawing content subject to Site Survey, Structural Survey, Site Investigations, Planning and Statutory Requirements and Approvals. Authorised reproduction from Ordnance Survey Map with permission of the Controller of Her Majesty's Stationery Office. Crown Copyright reserved.

| Rev   | Date | Description                           | Drawn                   | Check |
|---|------|---------------------------------------|-------------------------|-------|
|  <div>Architecture<br/>Planning<br/>Urban Design<br/>Landscape</div> |      |                                       |                         |       |
| <b>CLIENT:</b><br>MILLER HOMES   |      | <b>DRAWING NUMBER:</b><br>22 5611 432 |                         |       |
| <b>PROJECT:</b><br>HERMITAGE PARK, LEPTON   |      | <b>SCALE @ A2:</b><br>1:100           |                         |       |
| <b>DRAWING:</b><br>WHITTON<br>PLANS & ELEVATIONS   |      | <b>DRAWN:</b><br>RAN                  | <b>DATE:</b><br>APR '24 |       |
|   |      | <b>CHECKED:</b><br>VS                 | <b>DATE:</b><br>APR '24 |       |
| JRP Associates<br>14 Mariner Court,<br>Calder Park, Wakefield, WF4 3FL                                                                                    |      |                                       |                         |       |
| T 01924 383322<br>E info@jrpassoc.co.uk<br>W jrpassoc.co.uk                                                                                               |      |                                       |                         |       |