

BOUNDARY TREATMENT PLAN LAYERS KEY

1800mm TIMBER FENCE

2000mm ACOUSTIC FENCE

600mm KNEE HIGH RAIL

1200mm POST & RAIL

1500mm RAILING WITH HEDGE BEHIND

EXISTING STONE WALL

EVERGREEN HEDGE


DECIDUOUS HEDGE

NOTES:

THE COLLAPSED DRY STONE WALL ALONG THE APPLICATION SITE'S BOUNDARY WITH 'LEPTON GREAT WOOD' WILL NOT BE REMOVED OR REBUILT.

BARBED WIRE AND WOODED FENCE POSTS ALONG THIS BOUNDARY SHALL BE CAREFULLY REMOVED.

BARBED WIRE THAT HAS BEEN SWALLOWED BY TREE TRUNKS SHALL NOT BE PULLED OUT - IT SHALL BE SNIPPED OFF (LEAVING THE WIRE WITHIN THE TRUNK) AND MADE SAFE.

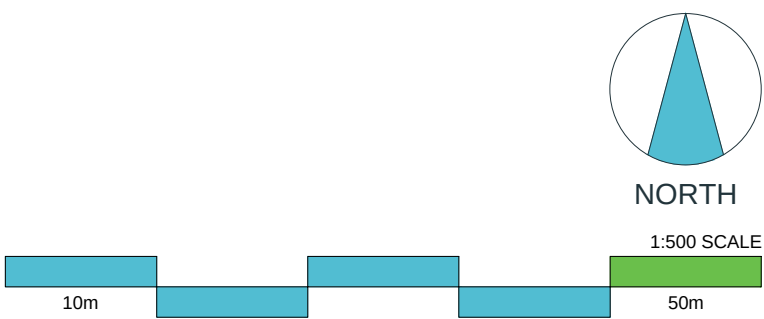

Rev

Date

Description

Drawn

Check

jrp

Architecture
Planning
Urban Design
Landscape

CLIENT:

MILLER HOMES

PROJECT:

HERMITAGE PARK, LEPTON

DRAWING:

BOUNDARY TREATMENT PLAN

DRAWING NUMBER:

22:5611:04F

SCALE @ A0:

1:500

DRAWN:

JP

CHECKED:

VS

DATE:

NOV '24

DATE:

NOV '24

JRP Associates
14 Marine Court
Calder Park, Wakefield, WF4 3PL

T 01274 383322
E info@jrpassociates.co.uk
W jrpassociates.co.uk