


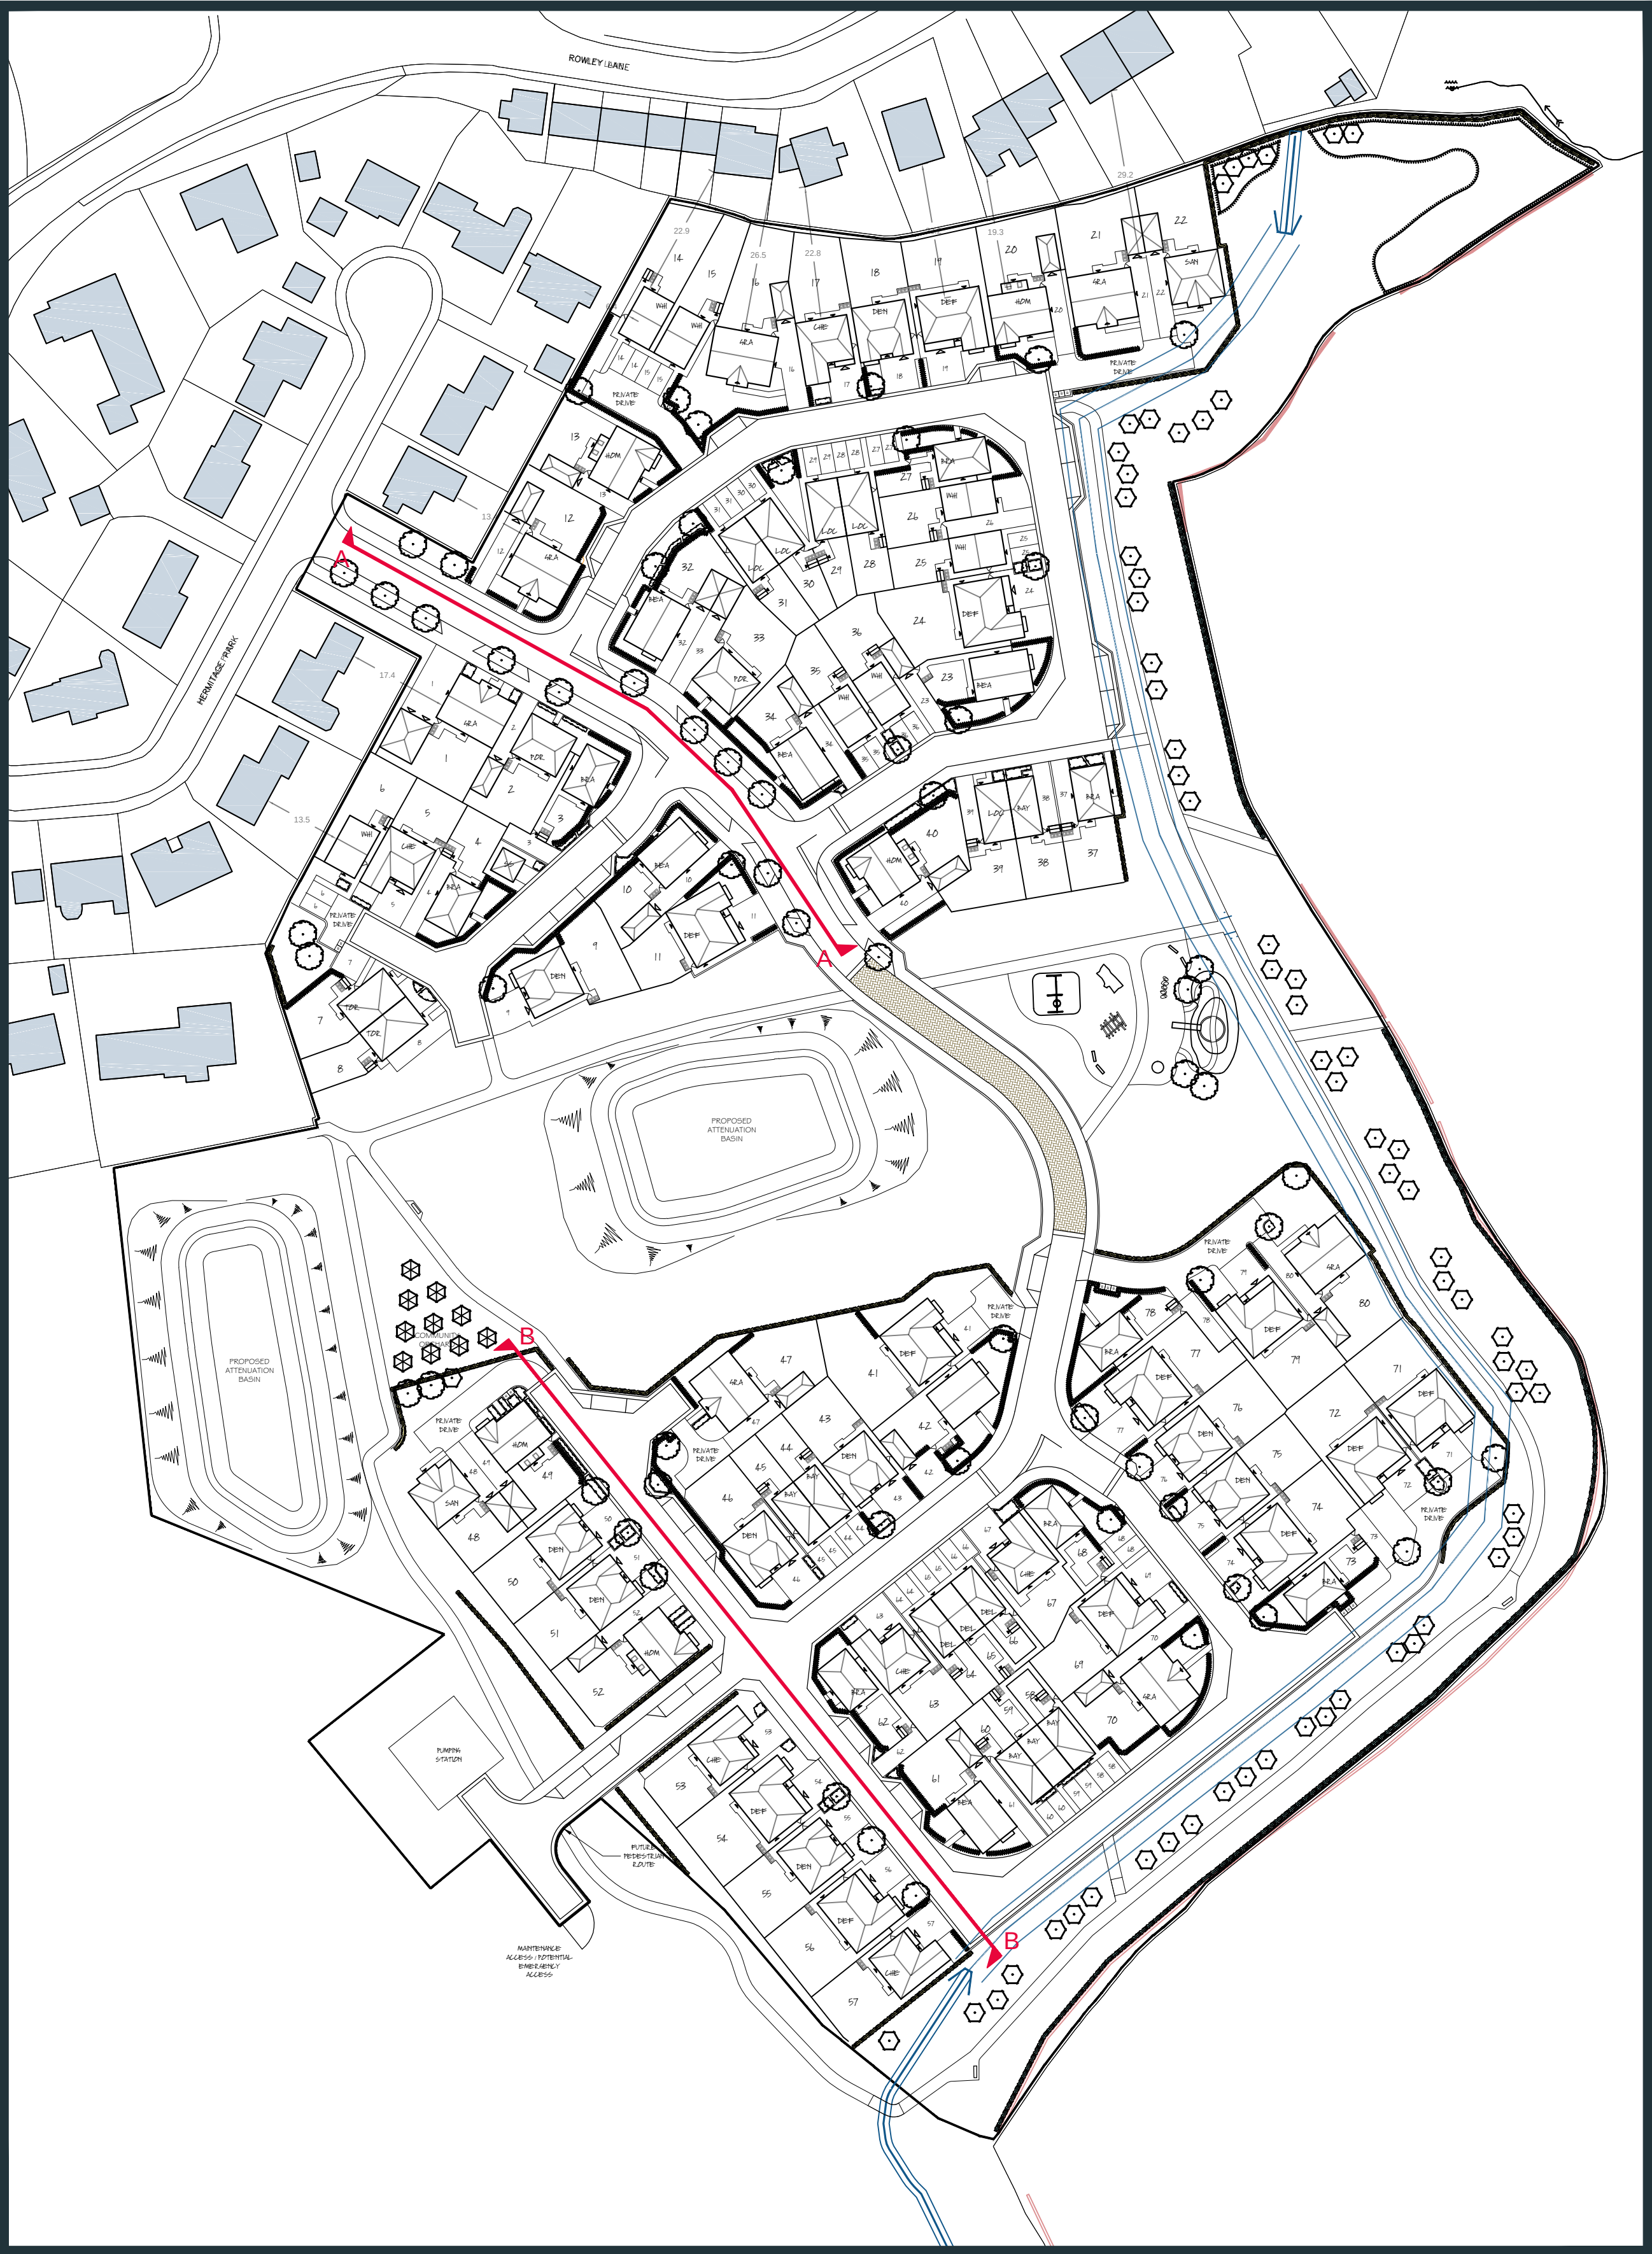

B	26.08.25	LAYOUT UPDATED IN LINE WITH LATEST PLANS	JP	VS
A	06.05.25	FRONT ENTRANCE ON THE GRAYFORD HOUSE TYPE HAS BEEN ALTERED TO A ROUNDED ARCH AT THE REQUEST OF THE CLIENT	RAN	VS

Rev	Date	Description	Drawn	Check
-----	------	-------------	-------	-------



CLIENT: MILLER HOMES	DRAWING NUMBER: 22:5611:06B
PROJECT: HERMITAGE PARK, LEPTON	SCALE @ A1: 1:200
DRAWING: PROPOSED STREETSCENES	DRAWN: RAN
	DATE: APR '25
	CHECKED: VS
	DATE: APR '25

JRP Associates 14 Mariner Court, Calder Park, Wakefield, WF4 3FL	T 01924 383322 E info@jrpassoc.co.uk W jrpassoc.co.uk
--	---



Do not scale off this drawing - Only figured dimensions to be taken from this drawing. Drawings based on Ordnance Survey and/or existing record drawings. - Design and Drawing content subject to Site Survey, Structural Survey, Site Investigations, Planning and Statutory Requirements and Approvals. Authorised reproduction from Ordnance Survey Map with permission of the Controller of Her Majesty's Stationery Office. Crown Copyright reserved.