





## 07 / PROPOSED SITE SECTIONS

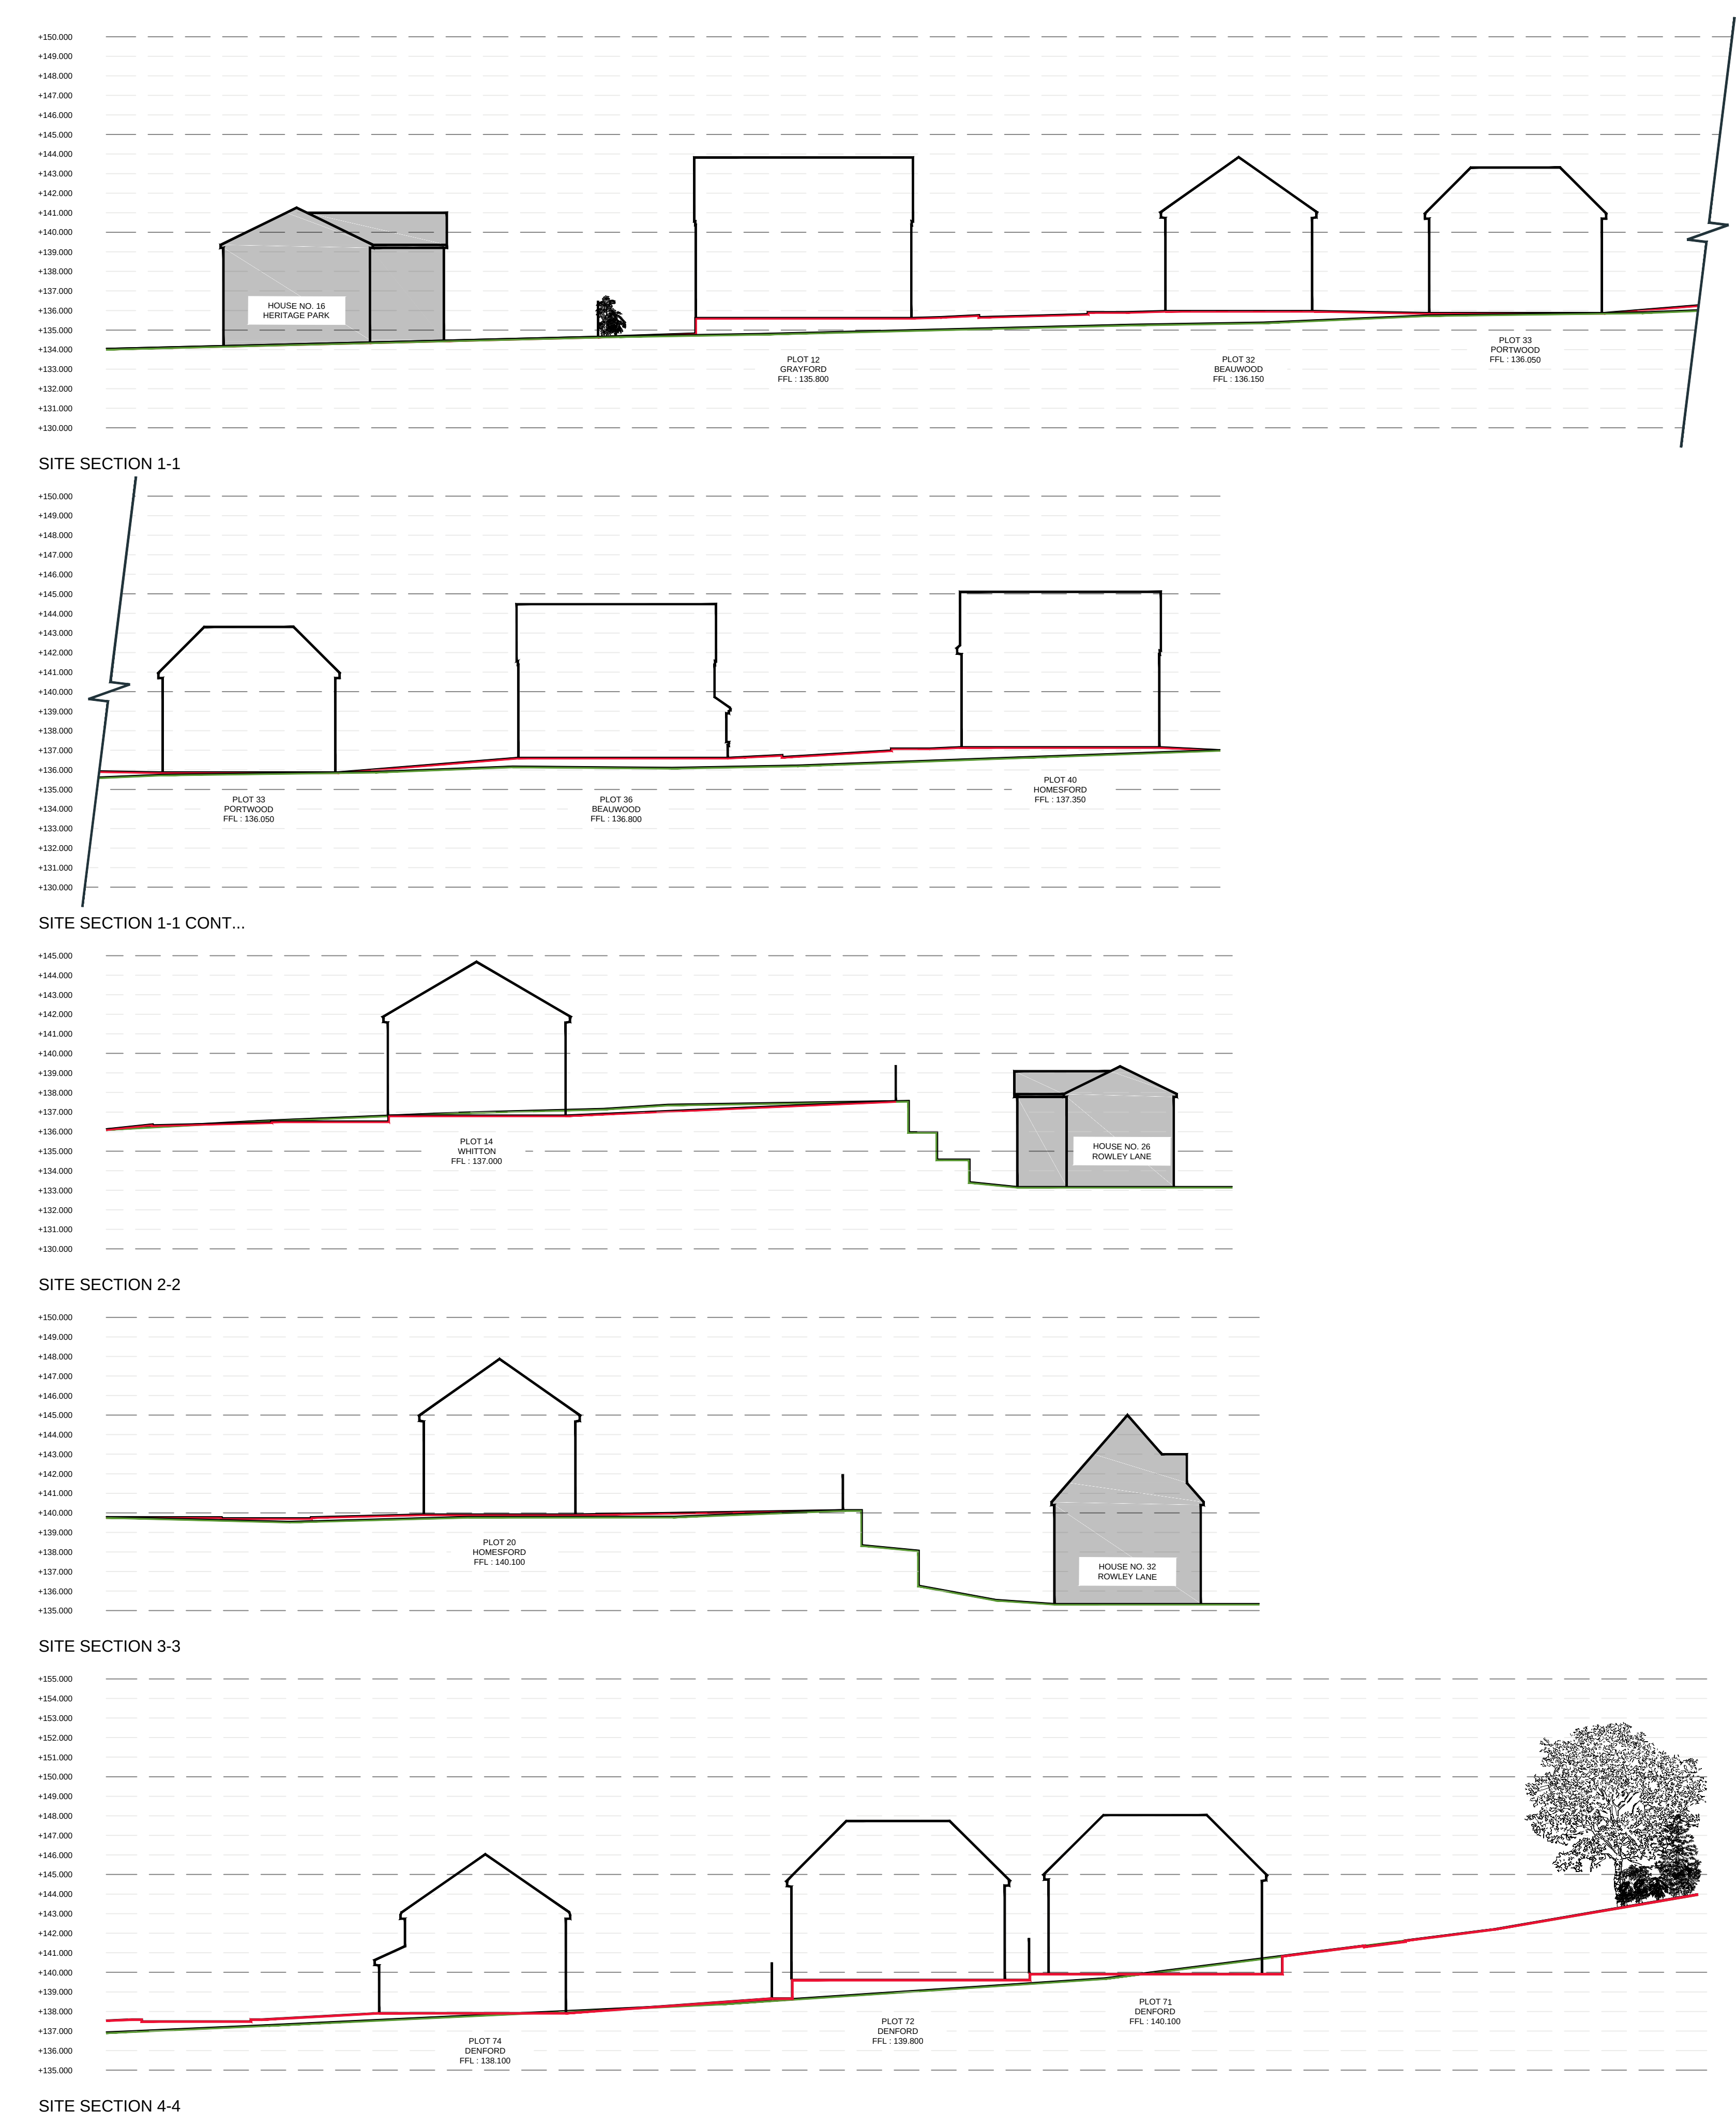

### SITE SECTIONS KEY :

EXISTING GROUND LEVEL  
PROPOSED GROUND LEVEL

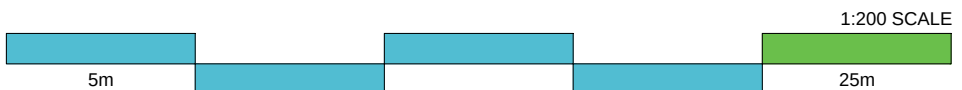

Do not scale off this drawing - Only figured dimensions to be taken from this drawing. Drawings based on Ordnance Survey and/or existing record drawings. - Design and Drawing content subject to Site Survey, Structural Survey, Site Investigations, Planning and Statutory Requirements and Approvals. Authorised reproduction from Ordnance Survey Map with permission of the Controller of Her Majesty's Stationery Office. Crown Copyright reserved.

B 25.08.25 PLANS UPDATED IN LINE WITH LATEST LAYOUT JP VS  
A 06.08.25 SECTIONS UPDATED IN LINE WITH LATEST LAYOUT JP VS



**CLIENT:**  
MILLER HOMES

**PROJECT:**  
HERMITAGE PARK, LEPTON

**DRAWING:**  
PROPOSED SITE SECTIONS

**DRAWING NUMBER:**  
22:5611:07B

**SCALE @ A1:**  
1:200

**DRAWN:**  
RAN

**CHECKED:**  
VS

**DATE:**  
APR 25

**DATE:**  
APR 25

JRP Associates  
14 Mariner Court,  
Calder Park, Wakefield, WF4 3FL

T 01924 383322  
E info@jrpassoc.co.uk  
W jrpassoc.co.uk