




BOUNDARY TREATMENT PLAN LAYERS KEY	
	1800mm TIMBER FENCE
	2000mm ACOUSTIC FENCE
	600mm KNEE HIGH RAIL
	1200mm POST & RAIL
	1500mm RAILING WITH HEDGE BEHIND
	EXISTING STONE WALL
	EVERGREEN HEDGE
	DECIDUOUS HEDGE

NOTES:

THE COLLAPSED DRY STONE WALL ALONG THE APPLICATION SITE'S BOUNDARY WITH 'LEPTON GREAT WOOD' WILL NOT BE REMOVED OR REBUILT.

BARBED WIRE AND WOODED FENCE POSTS ALONG THIS BOUNDARY SHALL BE CAREFULLY REMOVED.

BARBED WIRE THAT HAS BEEN SWALLOWED BY TREE TRUNKS SHALL NOT BE PULLED OUT - IT SHALL BE SNIPPED OFF (LEAVING THE WIRE WITHIN THE TRUNK) AND MADE SAFE.

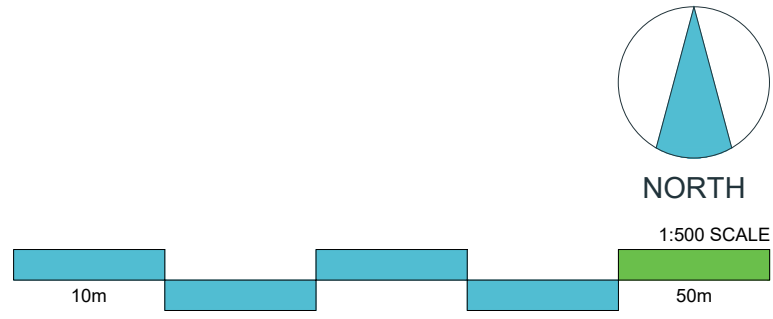

CLIENT: MILLER HOMES		DRAWING NUMBER: 22-5611-04G	
PROJECT: HERMITAGE PARK, LEPTON		SCALE @ A0: 1:500	
DRAWING: BOUNDARY TREATMENT PLAN		DRAWN: JP	DATE: NOV 24
		CHECKED: VS	DATE: NOV 24
JRP Associates 14 Manning Court Calder Park, Wakefield, WF4 3PL		T 01924 383322 E info@jrp.co.uk W jrp.co.uk	