

Hermitage Park, Lepton LEAP

Miller Homes Yorkshire

SITE INFORMATION:

Site leveling and groundworks by others


Softworks by others.

Grass matting safety surfacing to areas where CFH is greater than 1.5m or required to reduce wear. Over 2.0m CFH will include a shockpad.

black and green fleck colour wetpour laid onto MOT type 1 100mm with trench edging, surfacing for the play equipment - depths of wetpour to cover appropriate fall heights of equipment supplied.

Kompan may advise relocation of equipment, on this plan, to ensure compliance to BS-EN1176 and best practice guidelines.

Kompan assumes all softworks, pathways, landscaping & groundworks are to be completed by others to the specified requirements on this plan at the point of installation (unless specified on the plan & quotation)

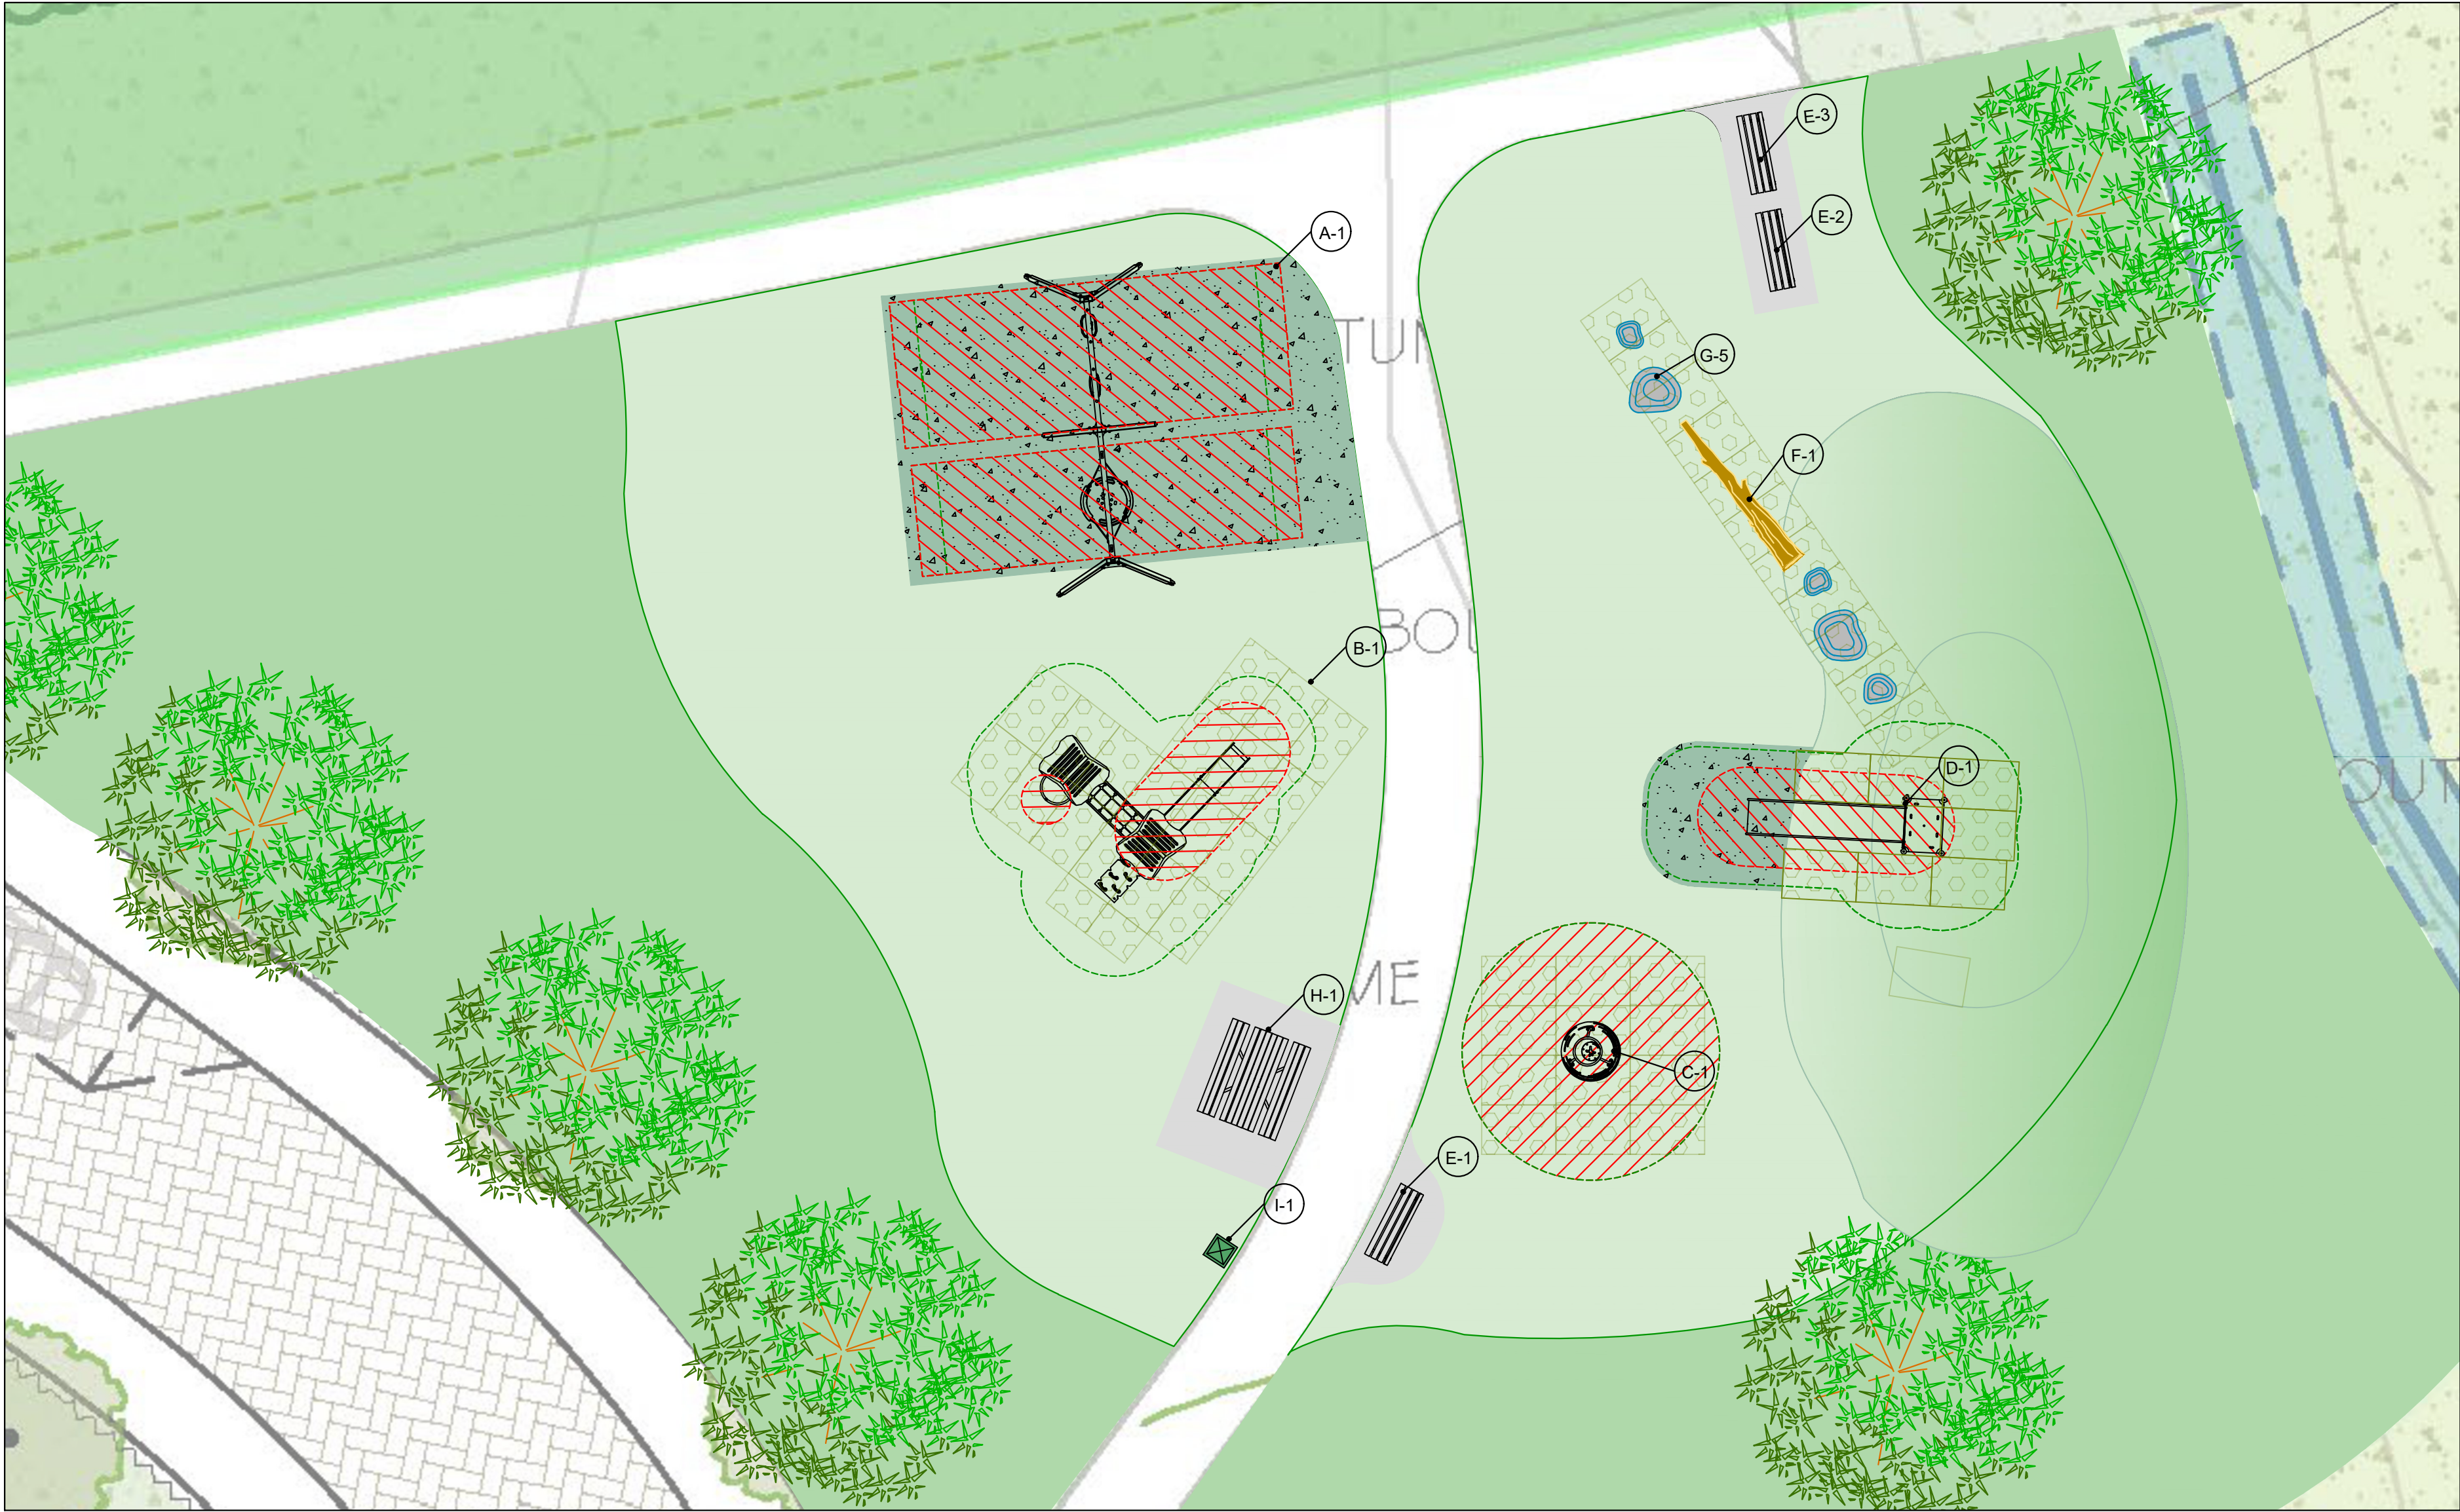

EQUIPMENT:



A
Two Bay Swing
Ref: KSW904_20329952
Fall Height: 143
Total Height: 274
Age Span: 2+
Inclusive: Yes
Count: 1



B
Double Tower with Fireman's Pole
Ref: KPL201311_20329951
Fall Height: 118
Total Height: 307
Age Span: 2+
Inclusive: No
Count: 1



C
Tipi Carousel with Top Brace
Ref: ELE400065-xx17GR
Fall Height: 100
Total Height: 122
Age Span: 4+
Inclusive: Yes
Count: 1




D
Embankment Slide, wide
Ref: PCM110221-xx02
Fall Height: 100
Total Height: 110
Age Span: 3+
Inclusive: Yes
Count: 1



E
Chatter Bench with Backrest
Ref: PAR1151-xx11
Fall Height: 0
Total Height: 78
Age Span: -
Inclusive: No
Count: 3



F
Tree Trunk - 3.6m length
Ref: EN-AE-TREETRUNK
Fall Height: 0
Total Height: -
Age Span: -
Inclusive: No
Count: 1

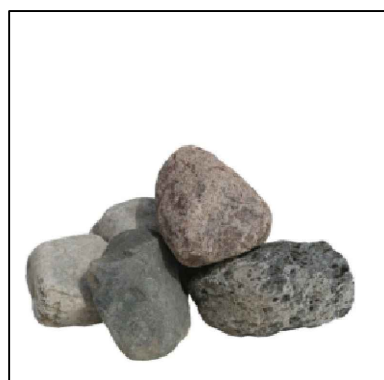


G
Glacial Boulder (60-100cm)
Ref: EN-GLACBOULDER
Fall Height: 0
Total Height: -
Age Span: (blank)
Inclusive: No
Count: 5



H
Agora Picnic - Wood
Ref: PAR4070-xx11
Fall Height: 0
Total Height: 77
Age Span: -
Inclusive: Yes
Count: 1



I
90 Litre Steel Litter Bin Black
Ref: EN-WB MLB90 BIN
Fall Height: 0
Total Height: 91
Age Span: n/a
Inclusive: n/a
Count: 1

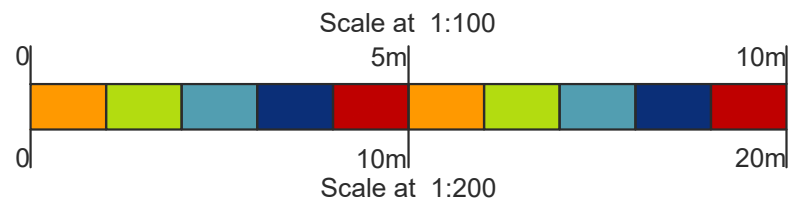


SURFACES

Grass Mat
Single Layer



Wet Pour
Colour: Black & Green Fleck

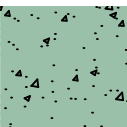

Make your play area offering the Greenest it can be, see how we can help with that. Scan here.



Design assumes the site will be levelled by other (max. gradient 1:100), free draining and with good access

Quotation and design is submitted site unseen, we reserve the right, following a full site survey to amend the design appropriately.

Areas and dimensions shown are critical for compliance with European safety standards EN1176 & EN1177, if in doubt ask.

Grass areas should be well established prior to grass mat safety surfacing being laid.